



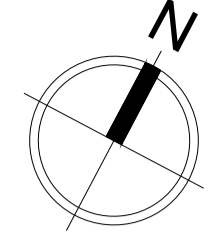

DO NOT SCALE FROM THIS DRAWING. USE FIGURED DIMENSIONS IN ALL CASES. VERIFY DIMENSIONS ON SITE AND REPORT ANY DISCREPANCIES TO THE ARCHITECTS IMMEDIATELY. THIS DRAWING IS TO BE READ IN CONJUNCTION WITH THE ARCHITECTS SPECIFICATION. © THIS DRAWING IS COPYRIGHT AND MAY ONLY BE REPRODUCED WITH THE ARCHITECTS PERMISSION.

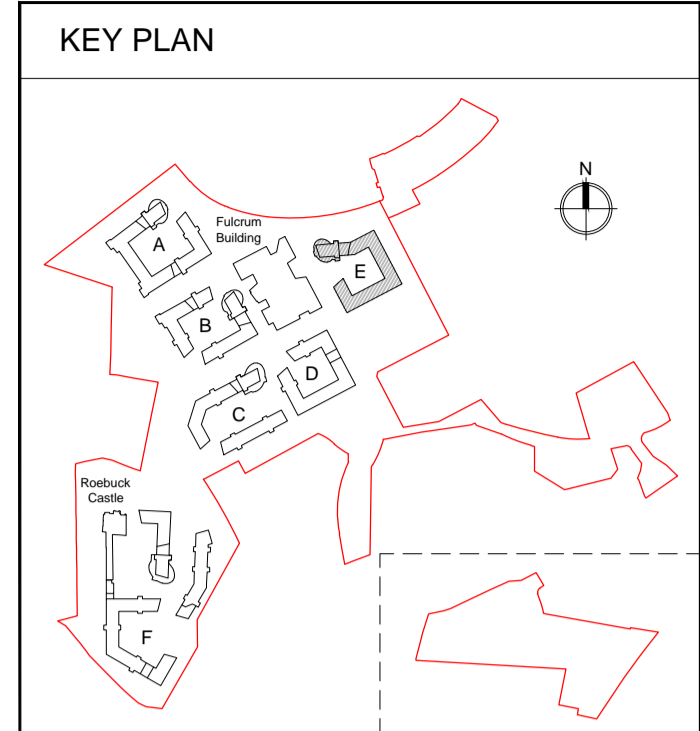


NOTES



LEGEND

-  SEDUM ROOF EXTEND
-  SOLAR PANELS

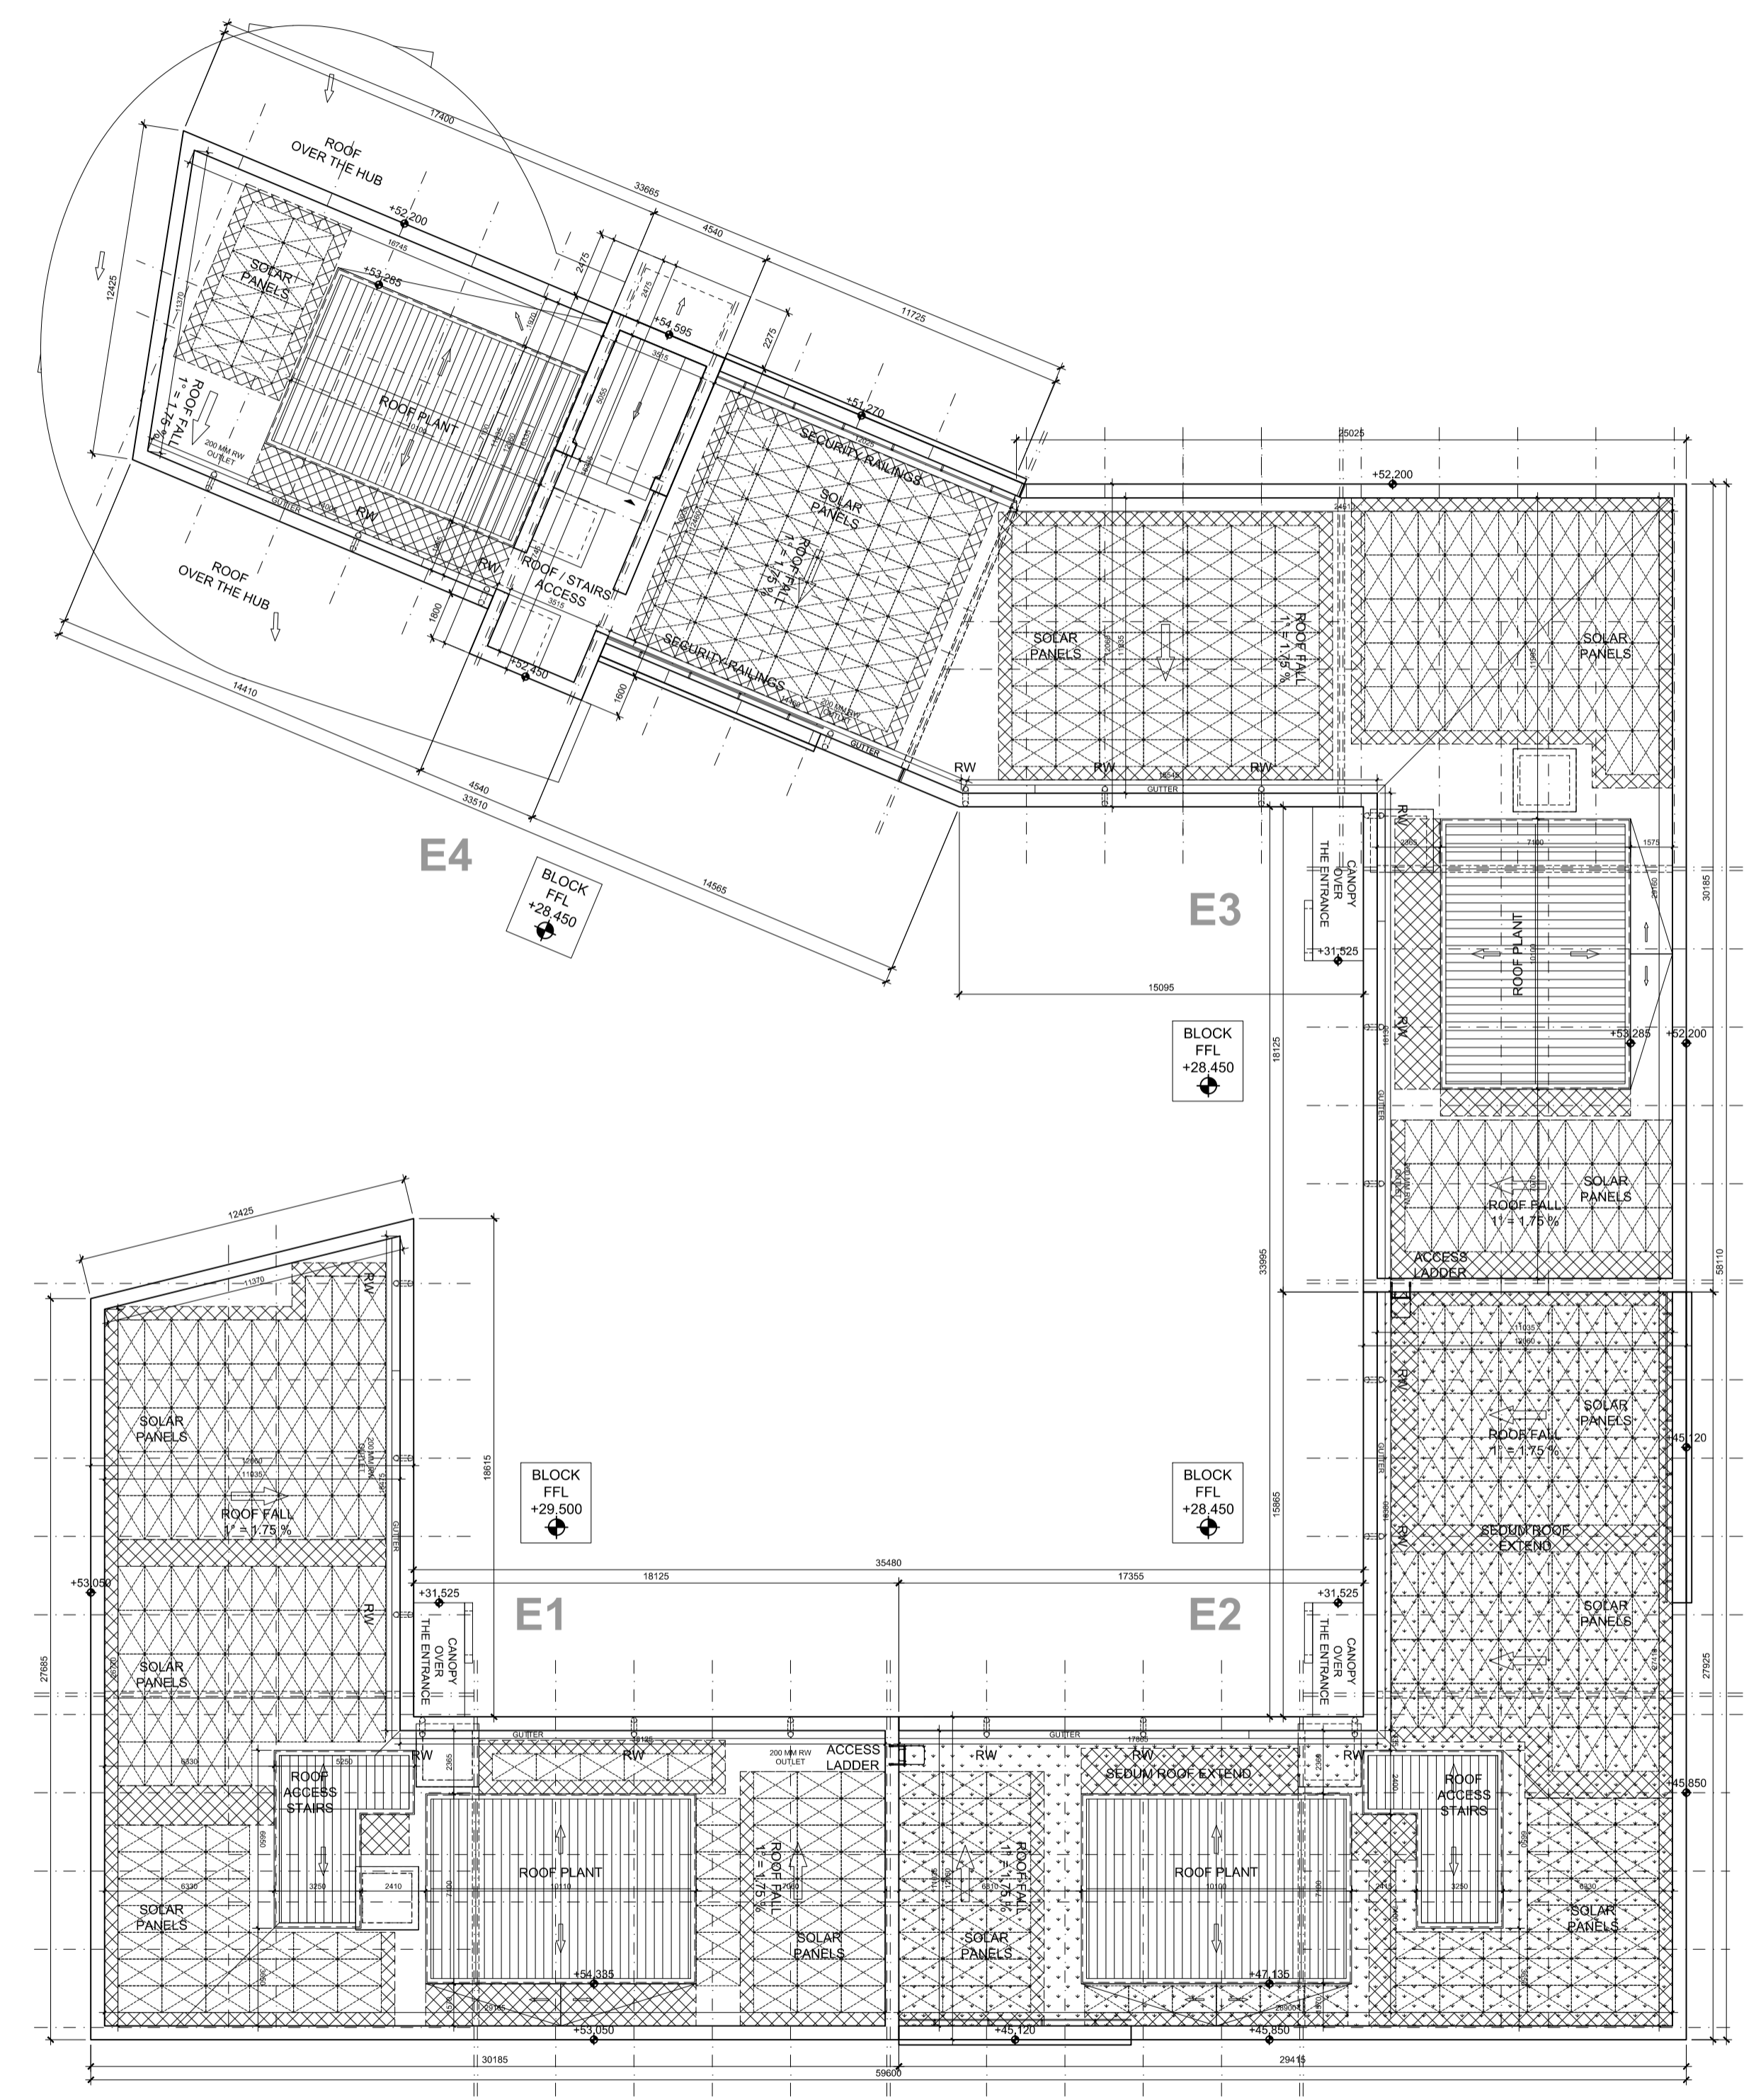

BLOCK E - APARTMENTS ROOF FLOOR PLAN  
SCALE 1:200



REV	DTE	DRN	ISSUE

**redcy**architecture+urbanism

Redcy Architecture + Urbanism  
Dublin Office:  
Dartry Mills, Dartry Road, Dublin 6.  
T: +353 (0)1 4987000  
W: www.redcyarchitecture.com  
E: info@redcyarchitecture.com

3.1 PLANNING

JOB  
UCD STUDENT RESIDENCES  
MASTERPLAN

CLIENT  
UCD

DRAWING  
RESIDENT BLOCKS E  
ROOF FLOOR PLAN

DATE	04.11.2016	SCALE	1:200 @ A1
DRN.	Andrew Murphy	CHECKED	Hans Smit

JOB NO.	DWG NO.	REVISION
15-052	3.1_194	