



DO NOT SCALE FROM THIS DRAWING. USE FIGURED DIMENSIONS IN ALL CASES. VERIFY DIMENSIONS ON SITE AND REPORT ANY DISCREPANCIES TO THE ARCHITECTS IMMEDIATELY. THIS DRAWING IS TO BE READ IN CONJUNCTION WITH THE ARCHITECTS SPECIFICATION. © THIS DRAWING IS COPYRIGHT AND MAY ONLY BE REPRODUCED WITH THE ARCHITECTS PERMISSION.

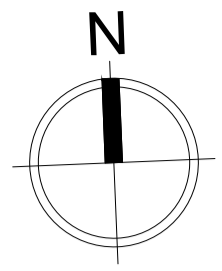

NOTES


KEY PLAN

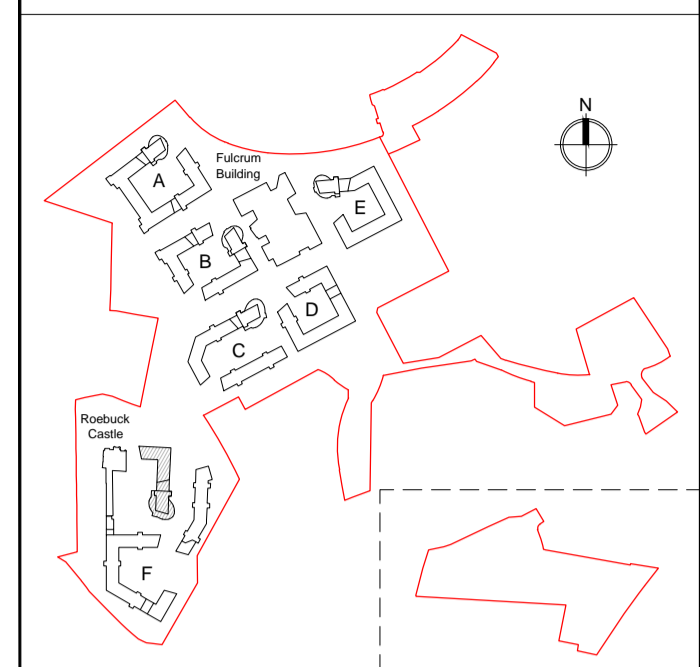

LEGEND

APARTMENT SIZES

	8 - BED
	7 - BED WITH AMBULANT
	7 - BED
	6 - BED
	5 - BED
	4 - BED
	LIVING-DINING-KITCHEN

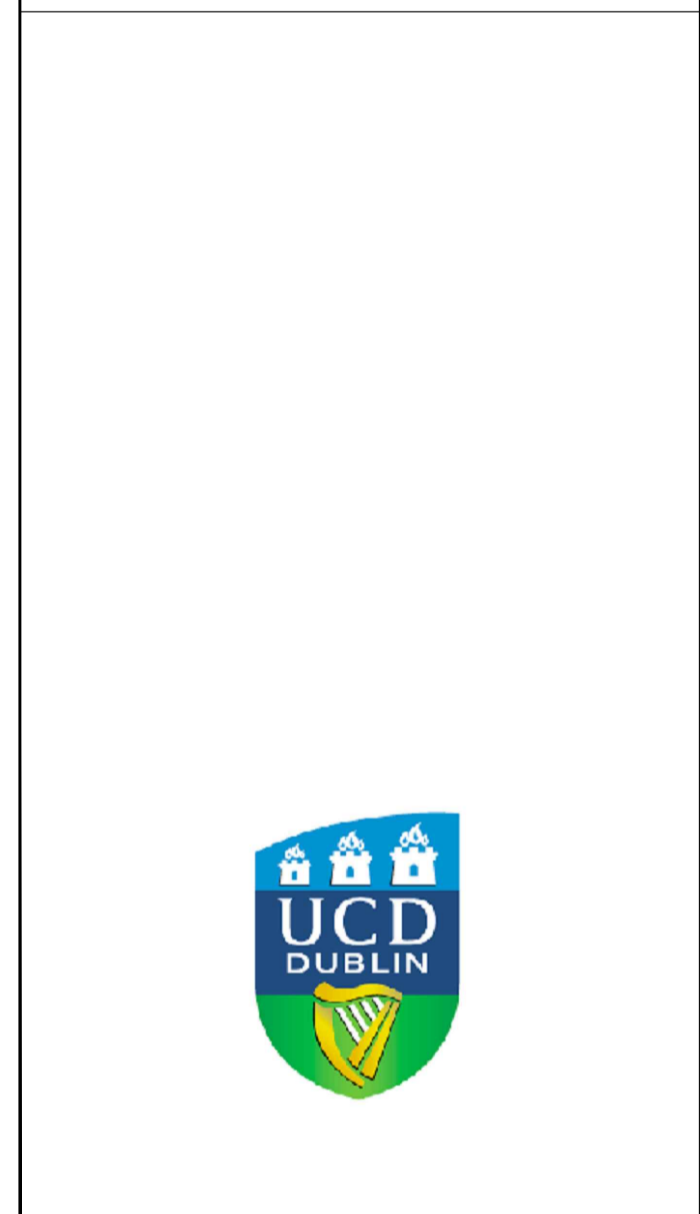

REV	DTE	DRN	ISSUE

Reddy Architecture + Urbanism
 Dublin Office:
 Darryl Mills, Darryl Road, Dublin 6.
 T: +353 (0)1 4987000
 W: www.reddyarchitecture.com
 E: info@reddyarchitecture.com

3.1 PLANNING



JOB
 UCD STUDENT RESIDENCES
 MASTERPLAN

CLIENT
 UCD

DRAWING
 RESIDENT BLOCKS F
 FOURTH FLOOR PLAN

DATE	04.11.2016	SCALE	1:200 @ A1
DRN.	Andrew Murphy	CHECKED	Hans Smit

JOB NO.	DWG NO.	REVISION
15-052	3.1_174	

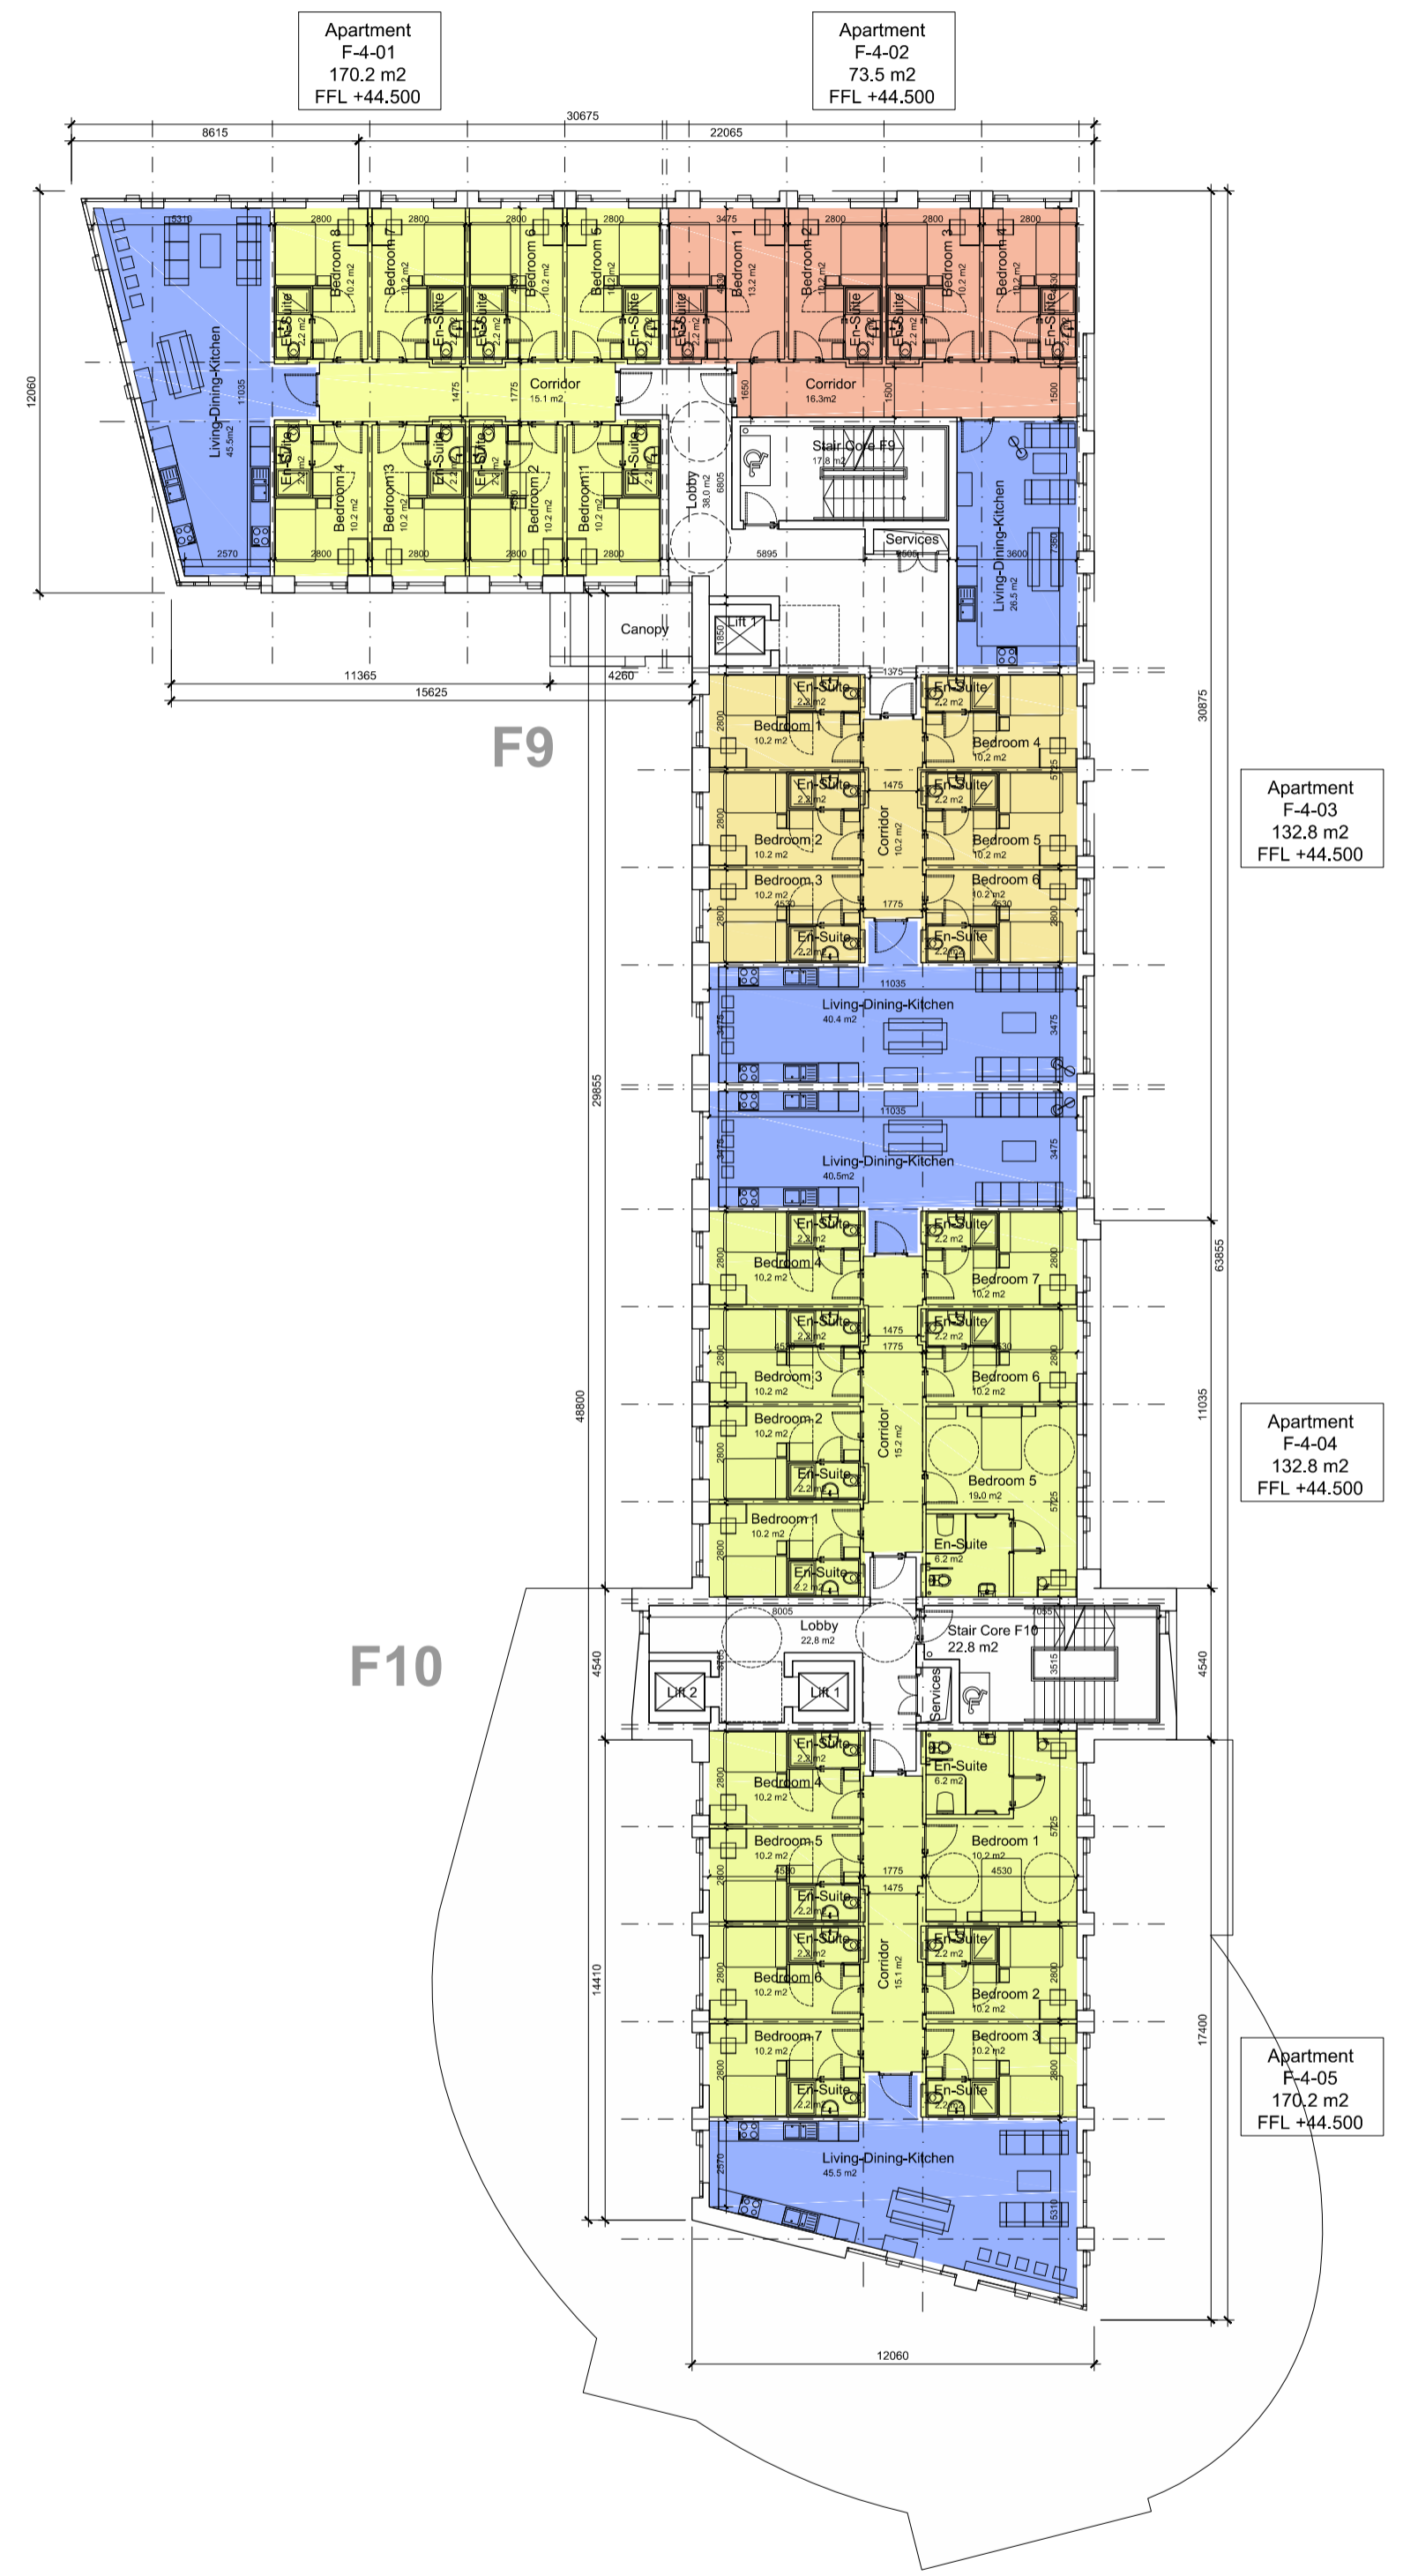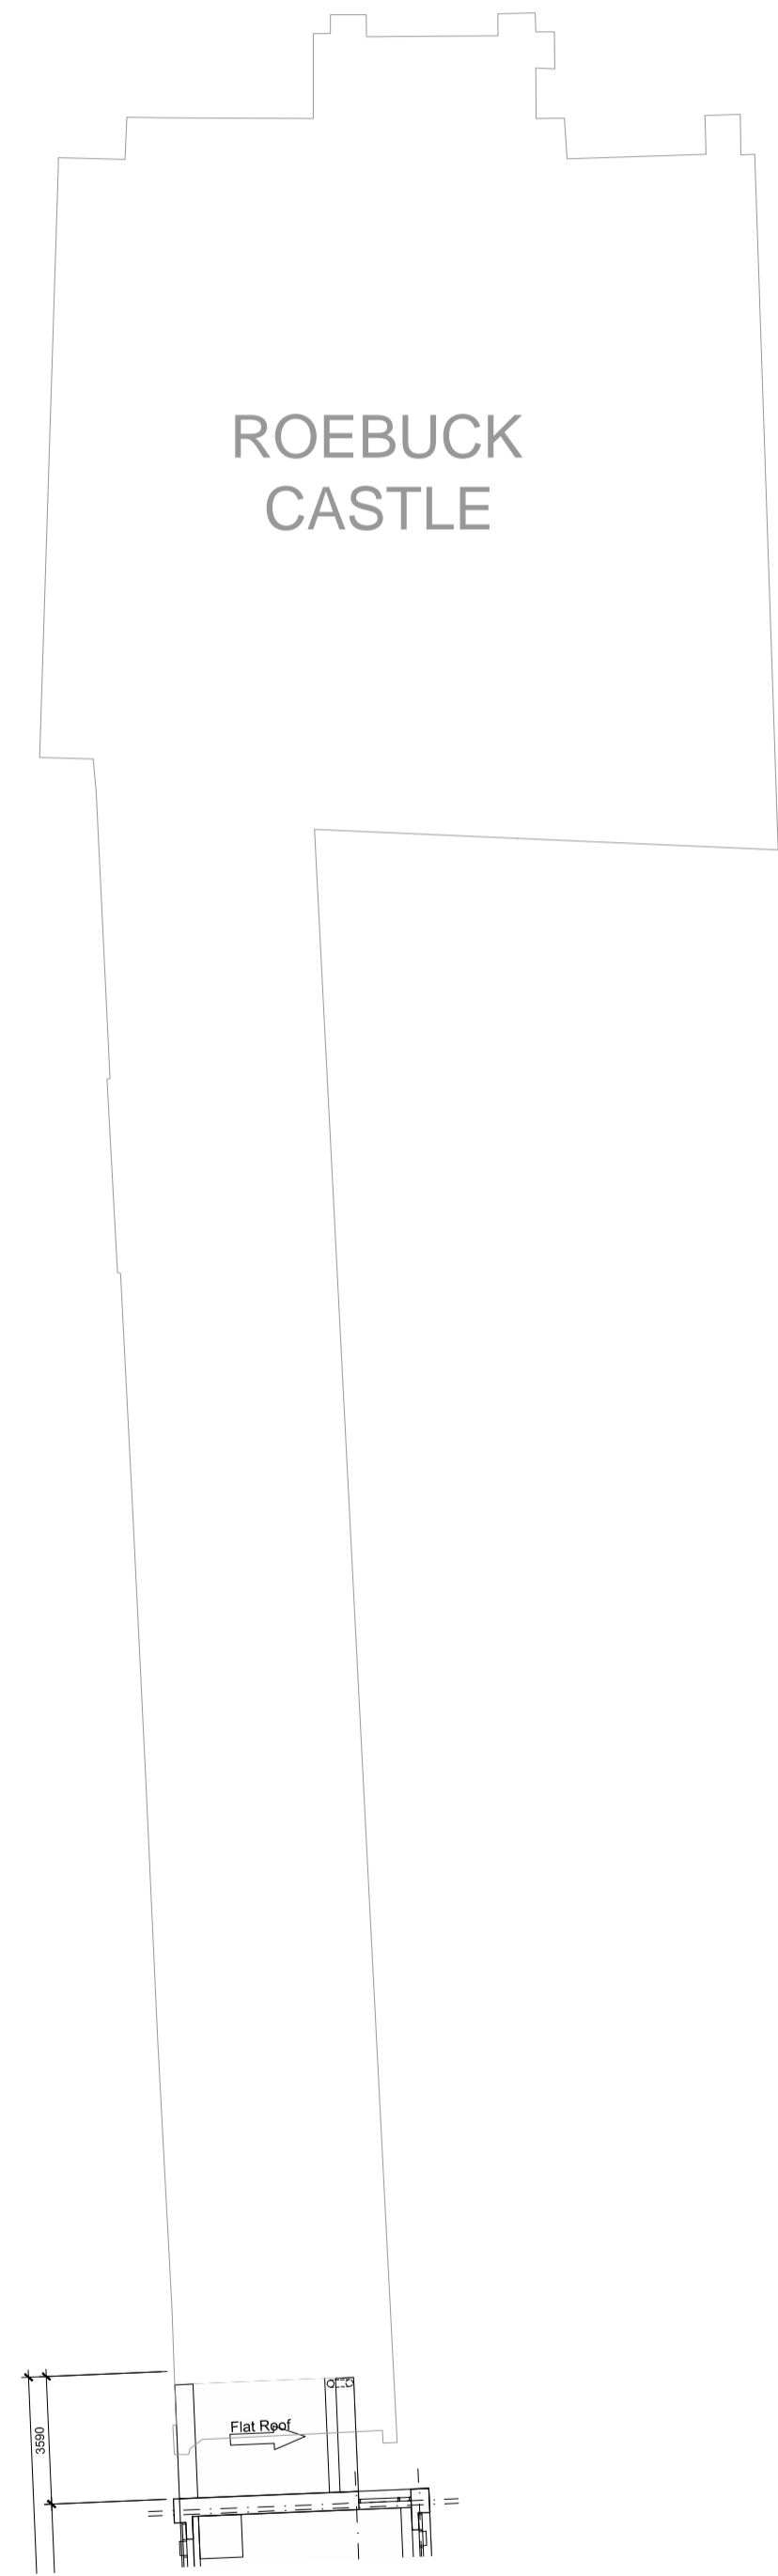

BLOCK F - APARTMENTS FOURTH FLOOR PLAN
 SCALE 1:200