
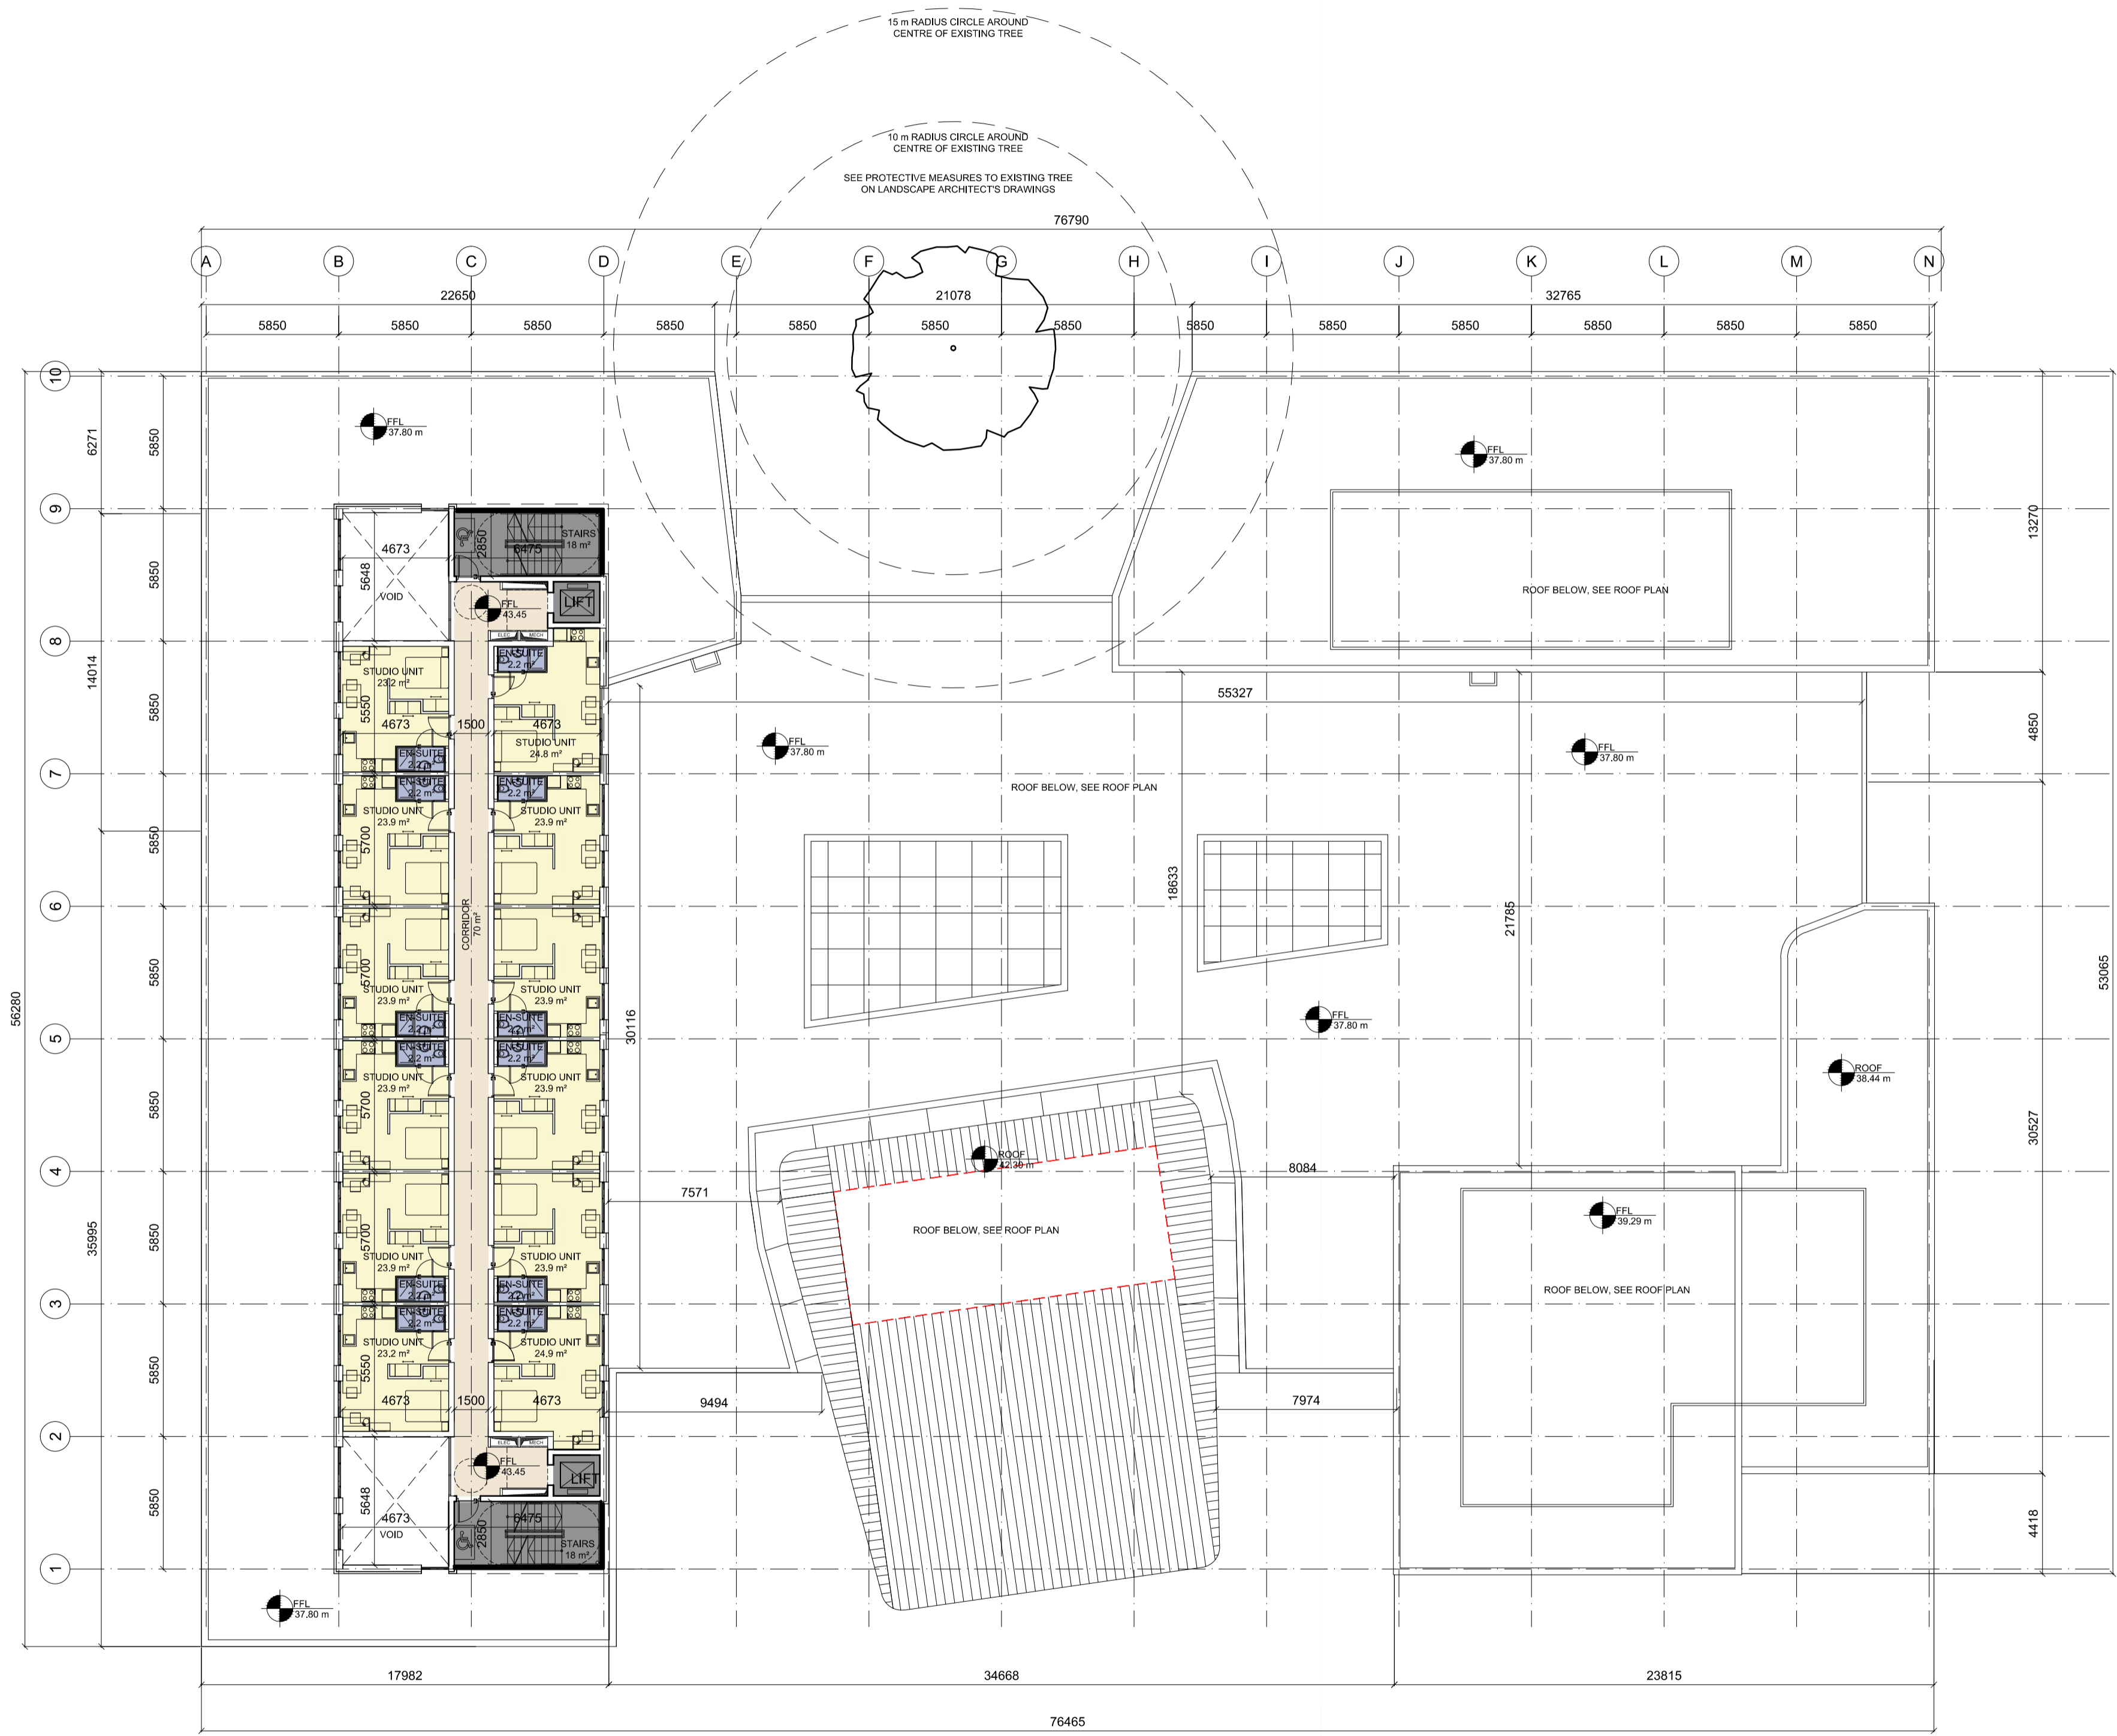
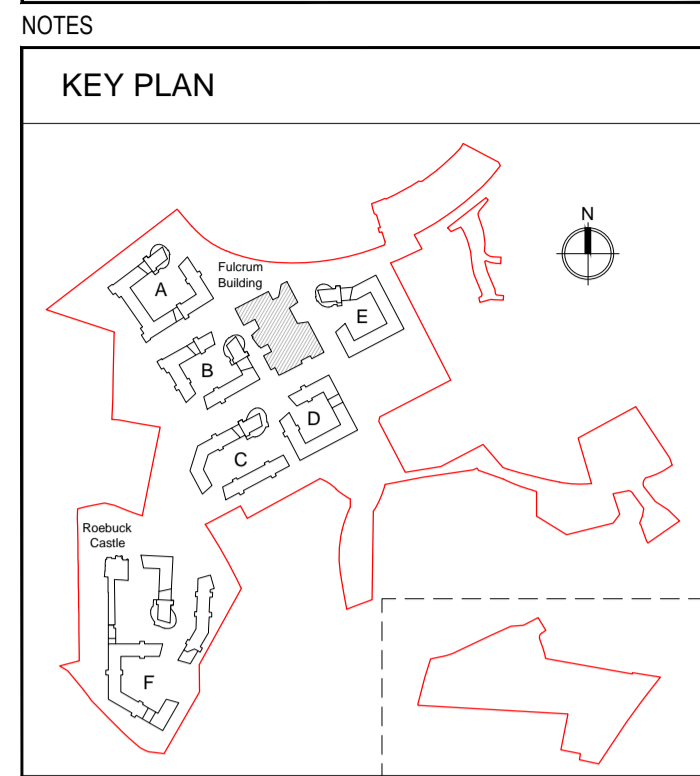


DO NOT SCALE FROM THIS DRAWING. USE FIGURED DIMENSIONS IN ALL CASES. VERIFY DIMENSIONS ON SITE AND REPORT ANY DISCREPANCIES TO THE ARCHITECTS IMMEDIATELY. THIS DRAWING IS TO BE READ IN CONJUNCTION WITH THE ARCHITECTS SPECIFICATION. © THIS DRAWING IS COPYRIGHT AND MAY ONLY BE REPRODUCED WITH THE ARCHITECTS PERMISSION.

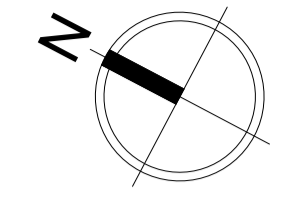

FULCRUM BUILDING - FOURTH FLOOR PLAN

UCD DUBLIN

REV	DTE	DRN	ISSUE

reddyarchitecture+urbanism

Reddy Architecture + Urbanism
Dublin Office:
Darryl Mills, Darryl Road, Dublin 6.
T: +353 (0)1 4987000
W: www.reddyarchitecture.com
E: info@reddyarchitecture.com

3.1 PLANNING

JOB
UCD STUDENT RESIDENCES
FULCRUM BUILDING

CLIENT
UCD

DRAWING
RESIDENCE 4th FLOOR PLAN

DATE	02.05.2017	SCALE	1:200 @ A1
DRN.	B. Keresztury	CHECKED	W. Power
JOB NO.	P15-052	DWG NO.	3.1_189
REVISION			