


DO NOT SCALE FROM THIS DRAWING. USE FIGURED DIMENSIONS IN ALL CASES. VERIFY DIMENSIONS ON SITE AND REPORT ANY DISCREPANCIES TO THE ARCHITECTS IMMEDIATELY. THIS DRAWING IS TO BE READ IN CONJUNCTION WITH THE ARCHITECTS SPECIFICATION. © THIS DRAWING IS COPYRIGHT AND MAY ONLY BE REPRODUCED WITH THE ARCHITECTS PERMISSION.

NOTES

KEY PLAN

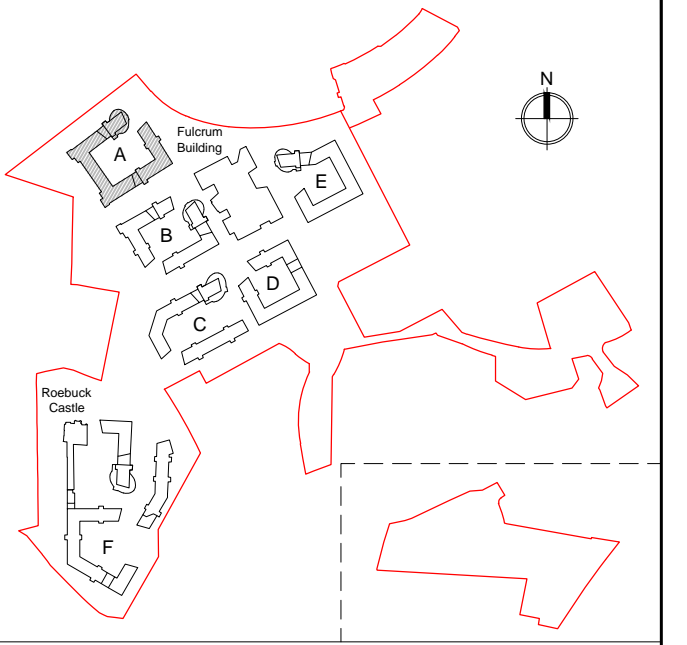

LEGEND

- APARTMENT SIZES
- 8 - BED
 - 7 - BED WITH AMBULANT
 - 7 - BED
 - 6 - BED
 - 5 - BED
 - 4 - BED
 - LIVING-DINING-KITCHEN
 - SEDUM ROOF EXTEND
 - SOLAR PANELS



REV	DTE	DRN	ISSUE

redcy architecture + urbanism

Redcy Architecture + Urbanism
Dublin Office:
Dartry Mills, Dartry Road, Dublin 6.

T: +353 (0)1 4987000
W: www.redcyarchitecture.com
E: info@redcyarchitecture.com

3.1 PLANNING



JOB
UCD STUDENT RESIDENCES
MASTERPLAN

CLIENT
UCD

DRAWING
RESIDENT BLOCKS A
EIGHTH FLOOR PLAN

DATE	04.11.2016	SCALE	1:200 @ A1
DRN.	Andrew Murphy	CHECKED	Hans Smit

JOB NO.	DWG NO.	REVISION
15-052	3.1_118	

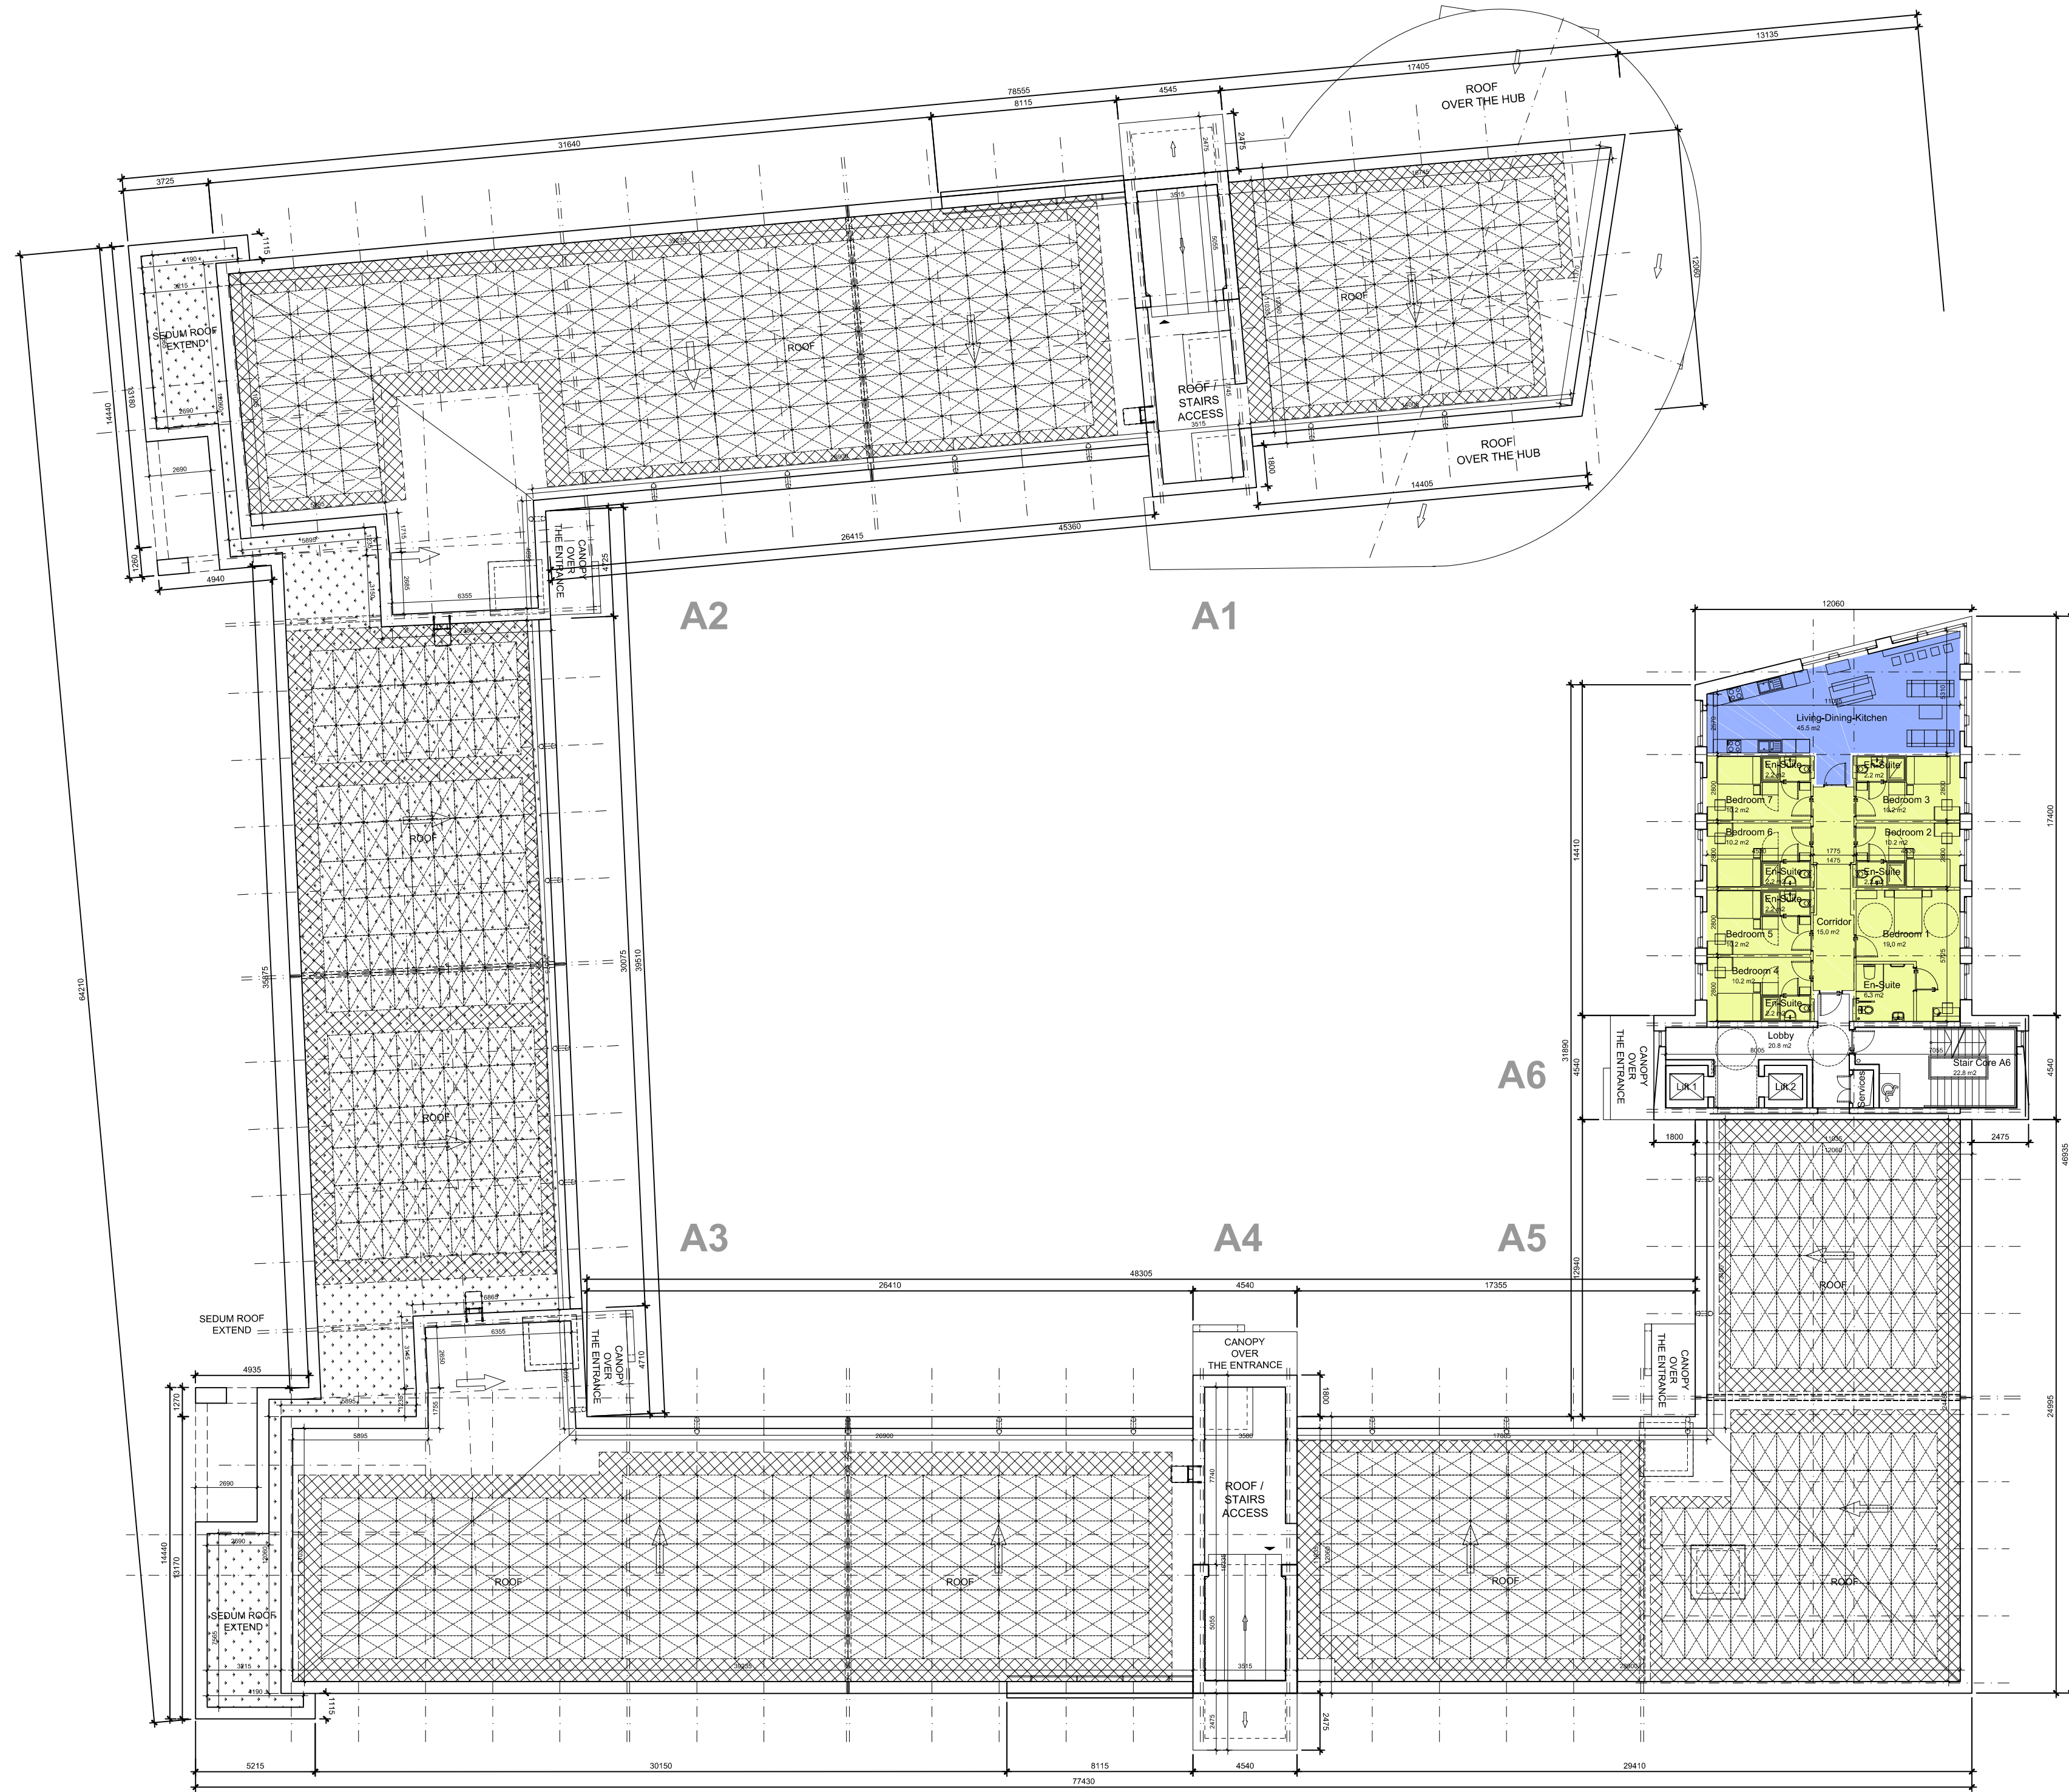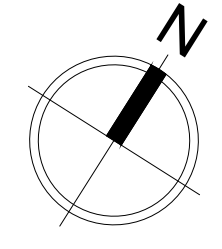

Apartment
A-5-01
170.0 m2
FFL +53.050

BLOCK A - APARTMENTS EIGHTH FLOOR PLAN
SCALE 1:200