



DO NOT SCALE FROM THIS DRAWING. USE FIGURED DIMENSIONS IN ALL CASES. VERIFY DIMENSIONS ON SITE AND REPORT ANY DISCREPANCIES TO THE ARCHITECTS IMMEDIATELY. THIS DRAWING IS TO BE READ IN CONJUNCTION WITH THE ARCHITECTS SPECIFICATION. © THIS DRAWING IS COPYRIGHT AND MAY ONLY BE REPRODUCED WITH THE ARCHITECTS PERMISSION.

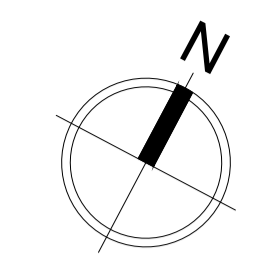


NOTES

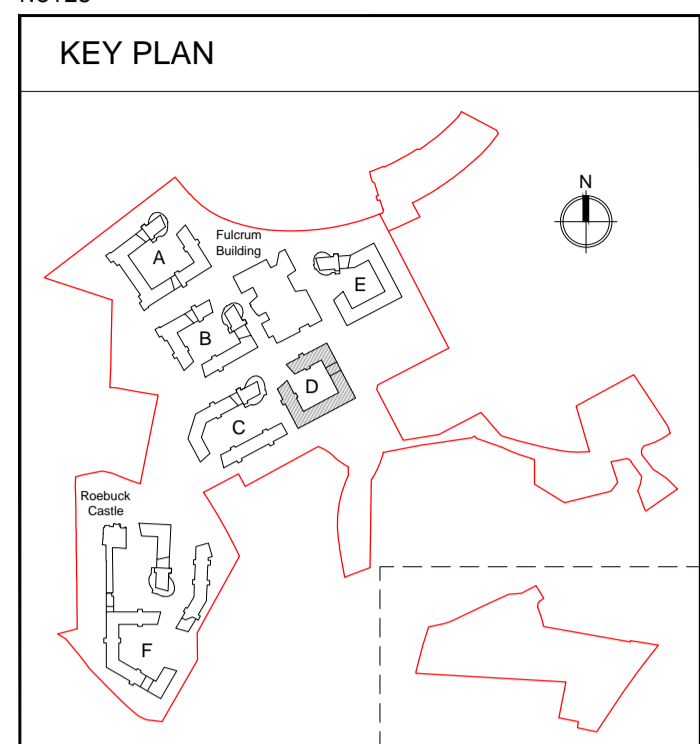

LEGEND
APARTMENT SIZES

	8 - BED
	7 - BED WITH AMBULANT
	7 - BED
	6 - BED
	5 - BED
	4 - BED
	LIVING-DINING-KITCHEN
	SEDUM ROOF EXTEND
	SOLAR PANELS

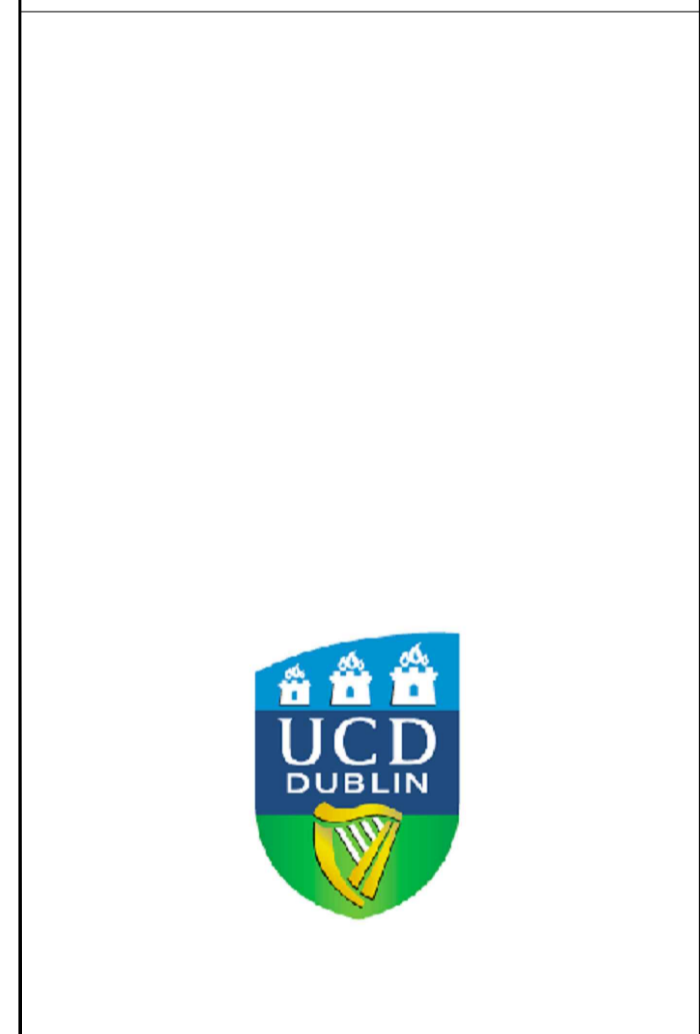

REV	DTE	DRN	ISSUE

Reddy Architecture + Urbanism
Dublin Office
Dartry Mills, Dartry Road, Dublin 6.
T: +353 (0)1 4987000
W: www.reddyarchitecture.com
E: info@reddyarchitecture.com

3.1 PLANNING


JOB
UCD STUDENT RESIDENCES
MASTERPLAN

CLIENT
UCD

DRAWING
RESIDENT BLOCKS D
NINTH FLOOR PLAN

DATE	04.11.2016	SCALE	1:200 @ A1
DRN.	Andrew Murphy	CHECKED	Hans Smit

JOB NO.	DWG NO.	REVISION
15-052	3.1_149	

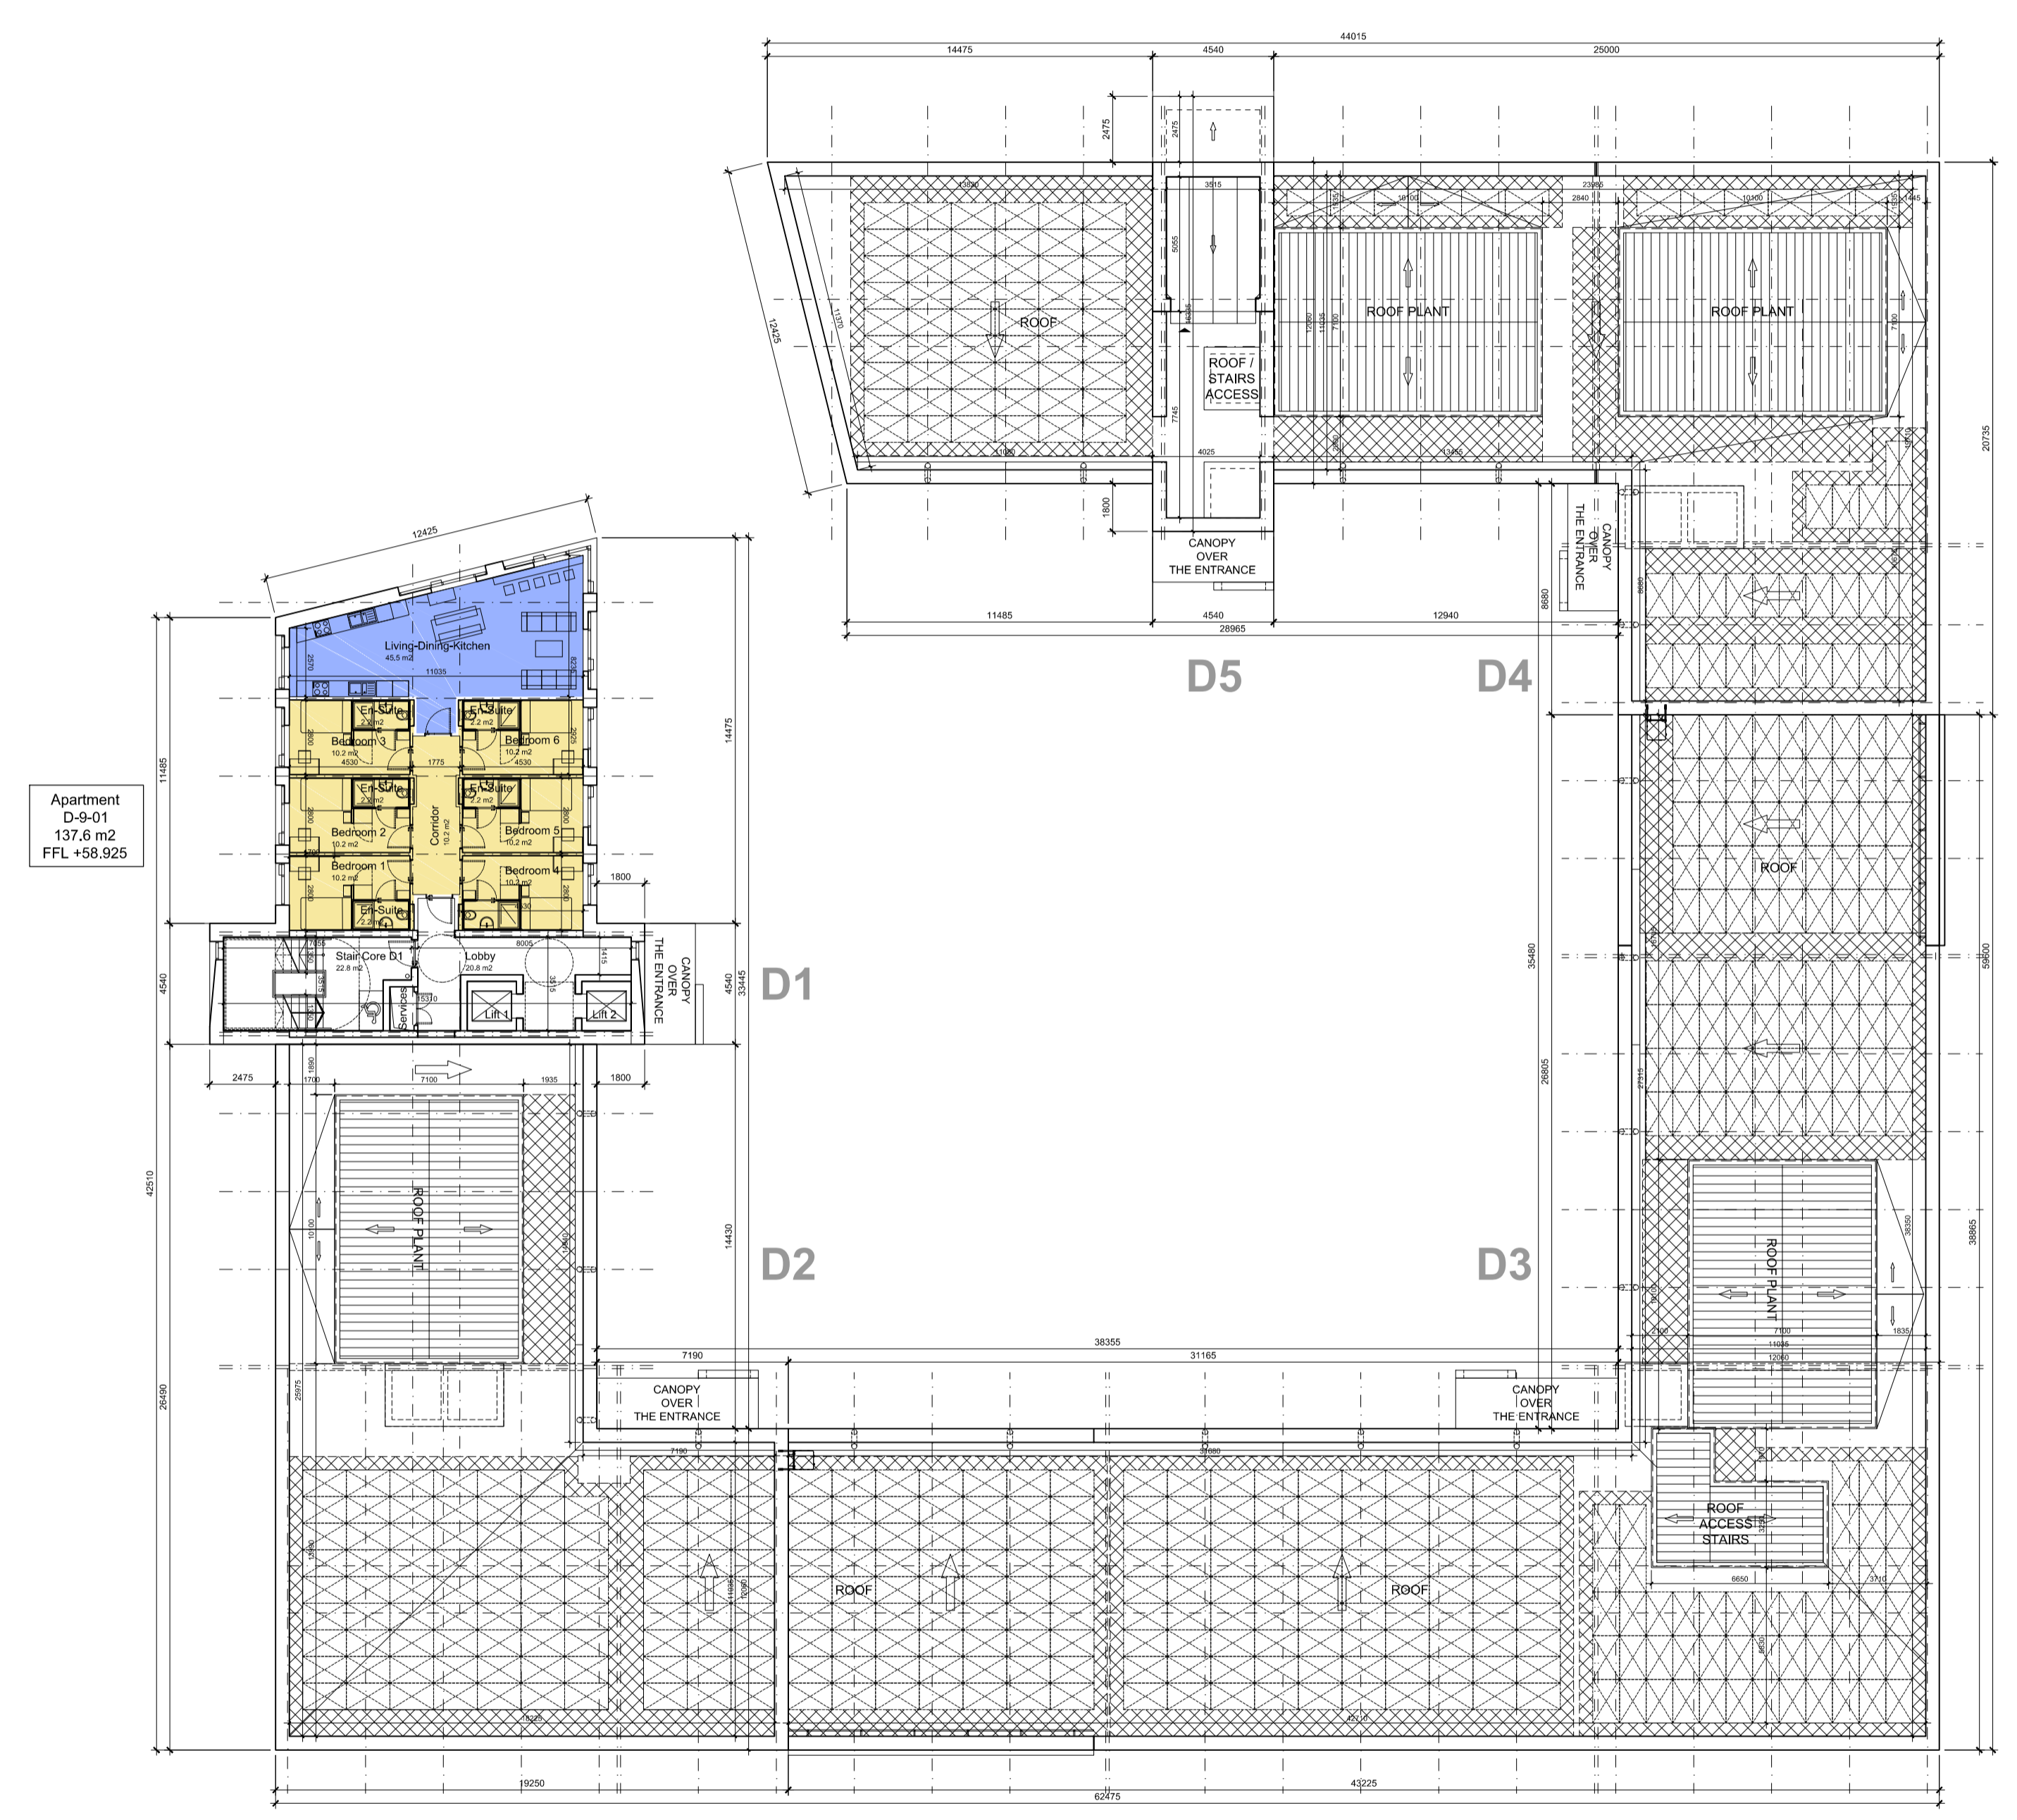

Apartment
D-9-01
137.6 m²
FFL +58.925

BLOCK D - APARTMENTS NINTH FLOOR PLAN
SCALE 1:200