



TYPICAL PLAN AND ELEVATION - BIN SHELTER
SCALE 1:50 @A1


XXX REV.	DATE	NAME DRAWN	REVISION DESCRIPTION	AM CHK'D	NOTES
					All dimensions are in millimeters unless otherwise stated and shall be checked and confirmed by the contractor on site. Any discrepancies shall be immediately reported to the landscape architect. Work to figure dimensions only - Do not scale from drawing

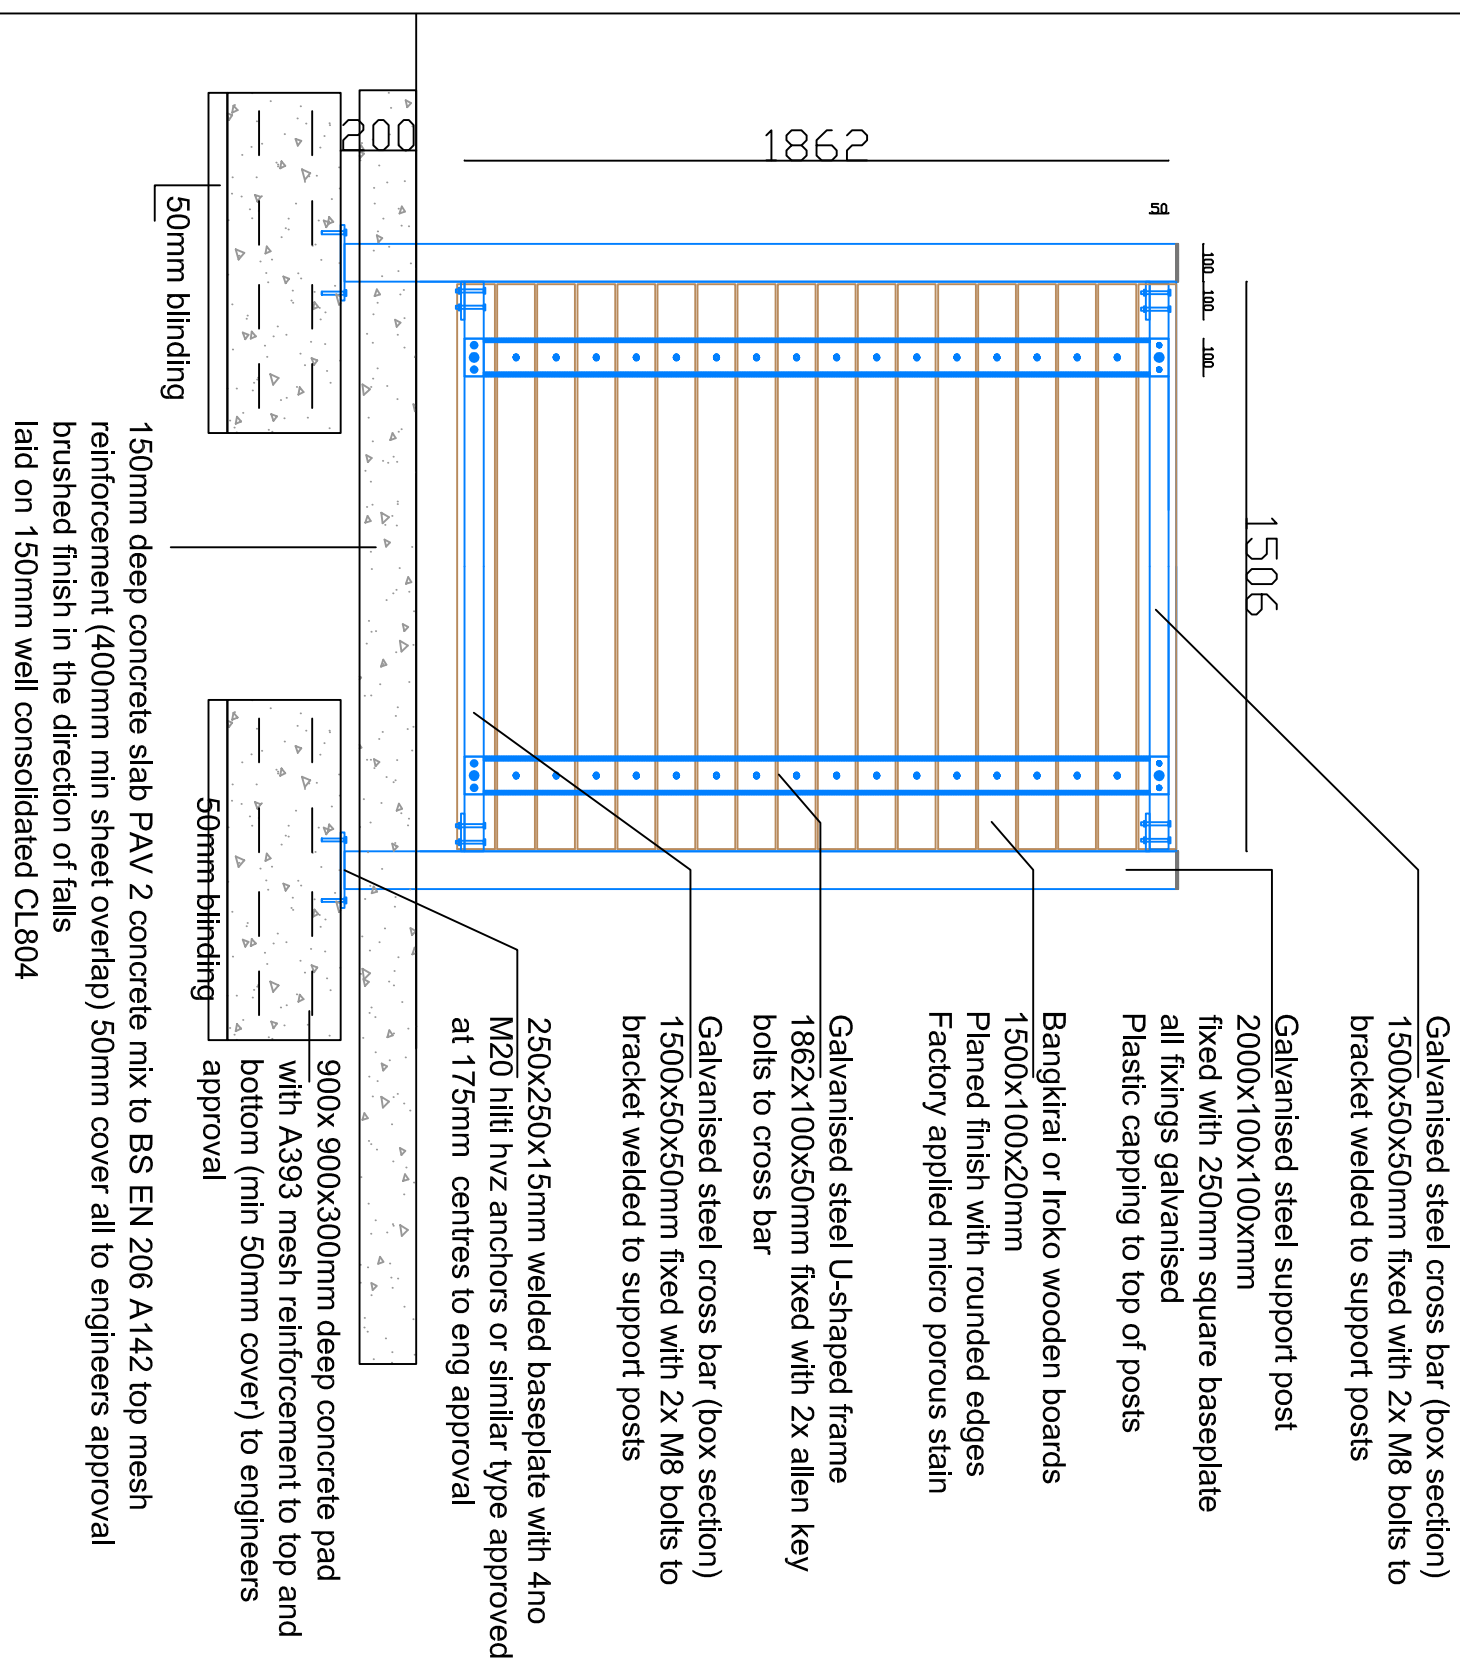


TYPICAL INSIDE DETAIL - BIN SHELTER
SCALE 1:20 @A1

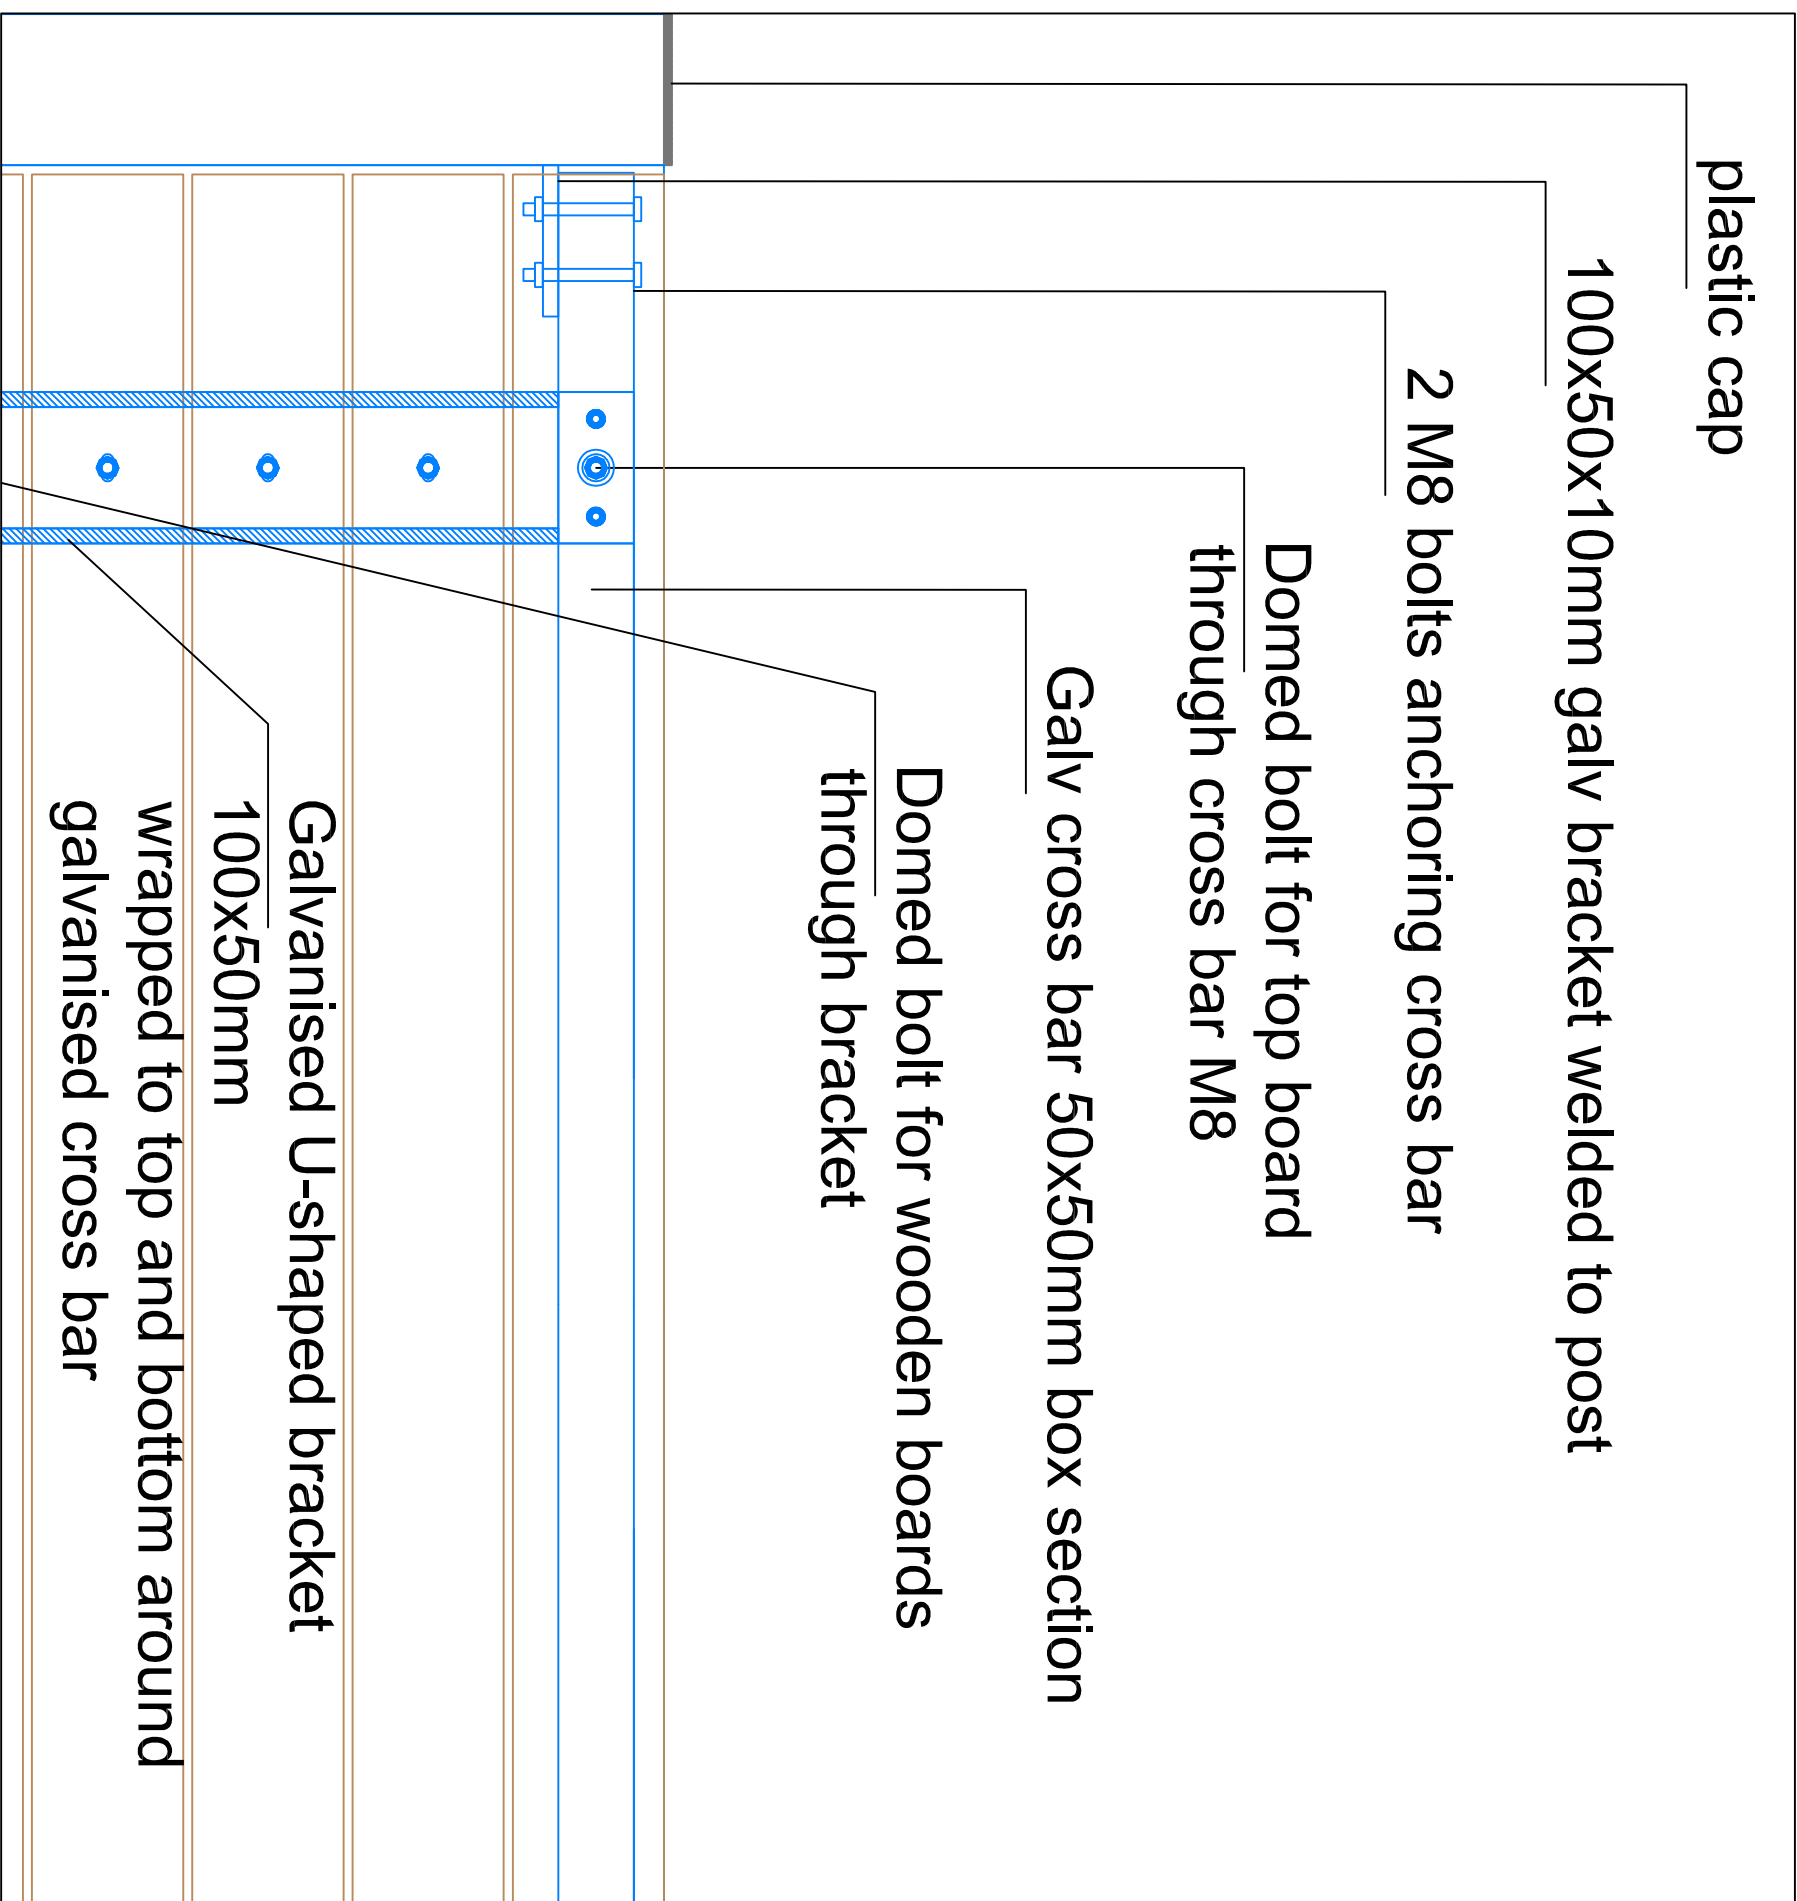


TYPICAL FIXING DETAIL - BIN SHELTER
SCALE 1:5 @A1

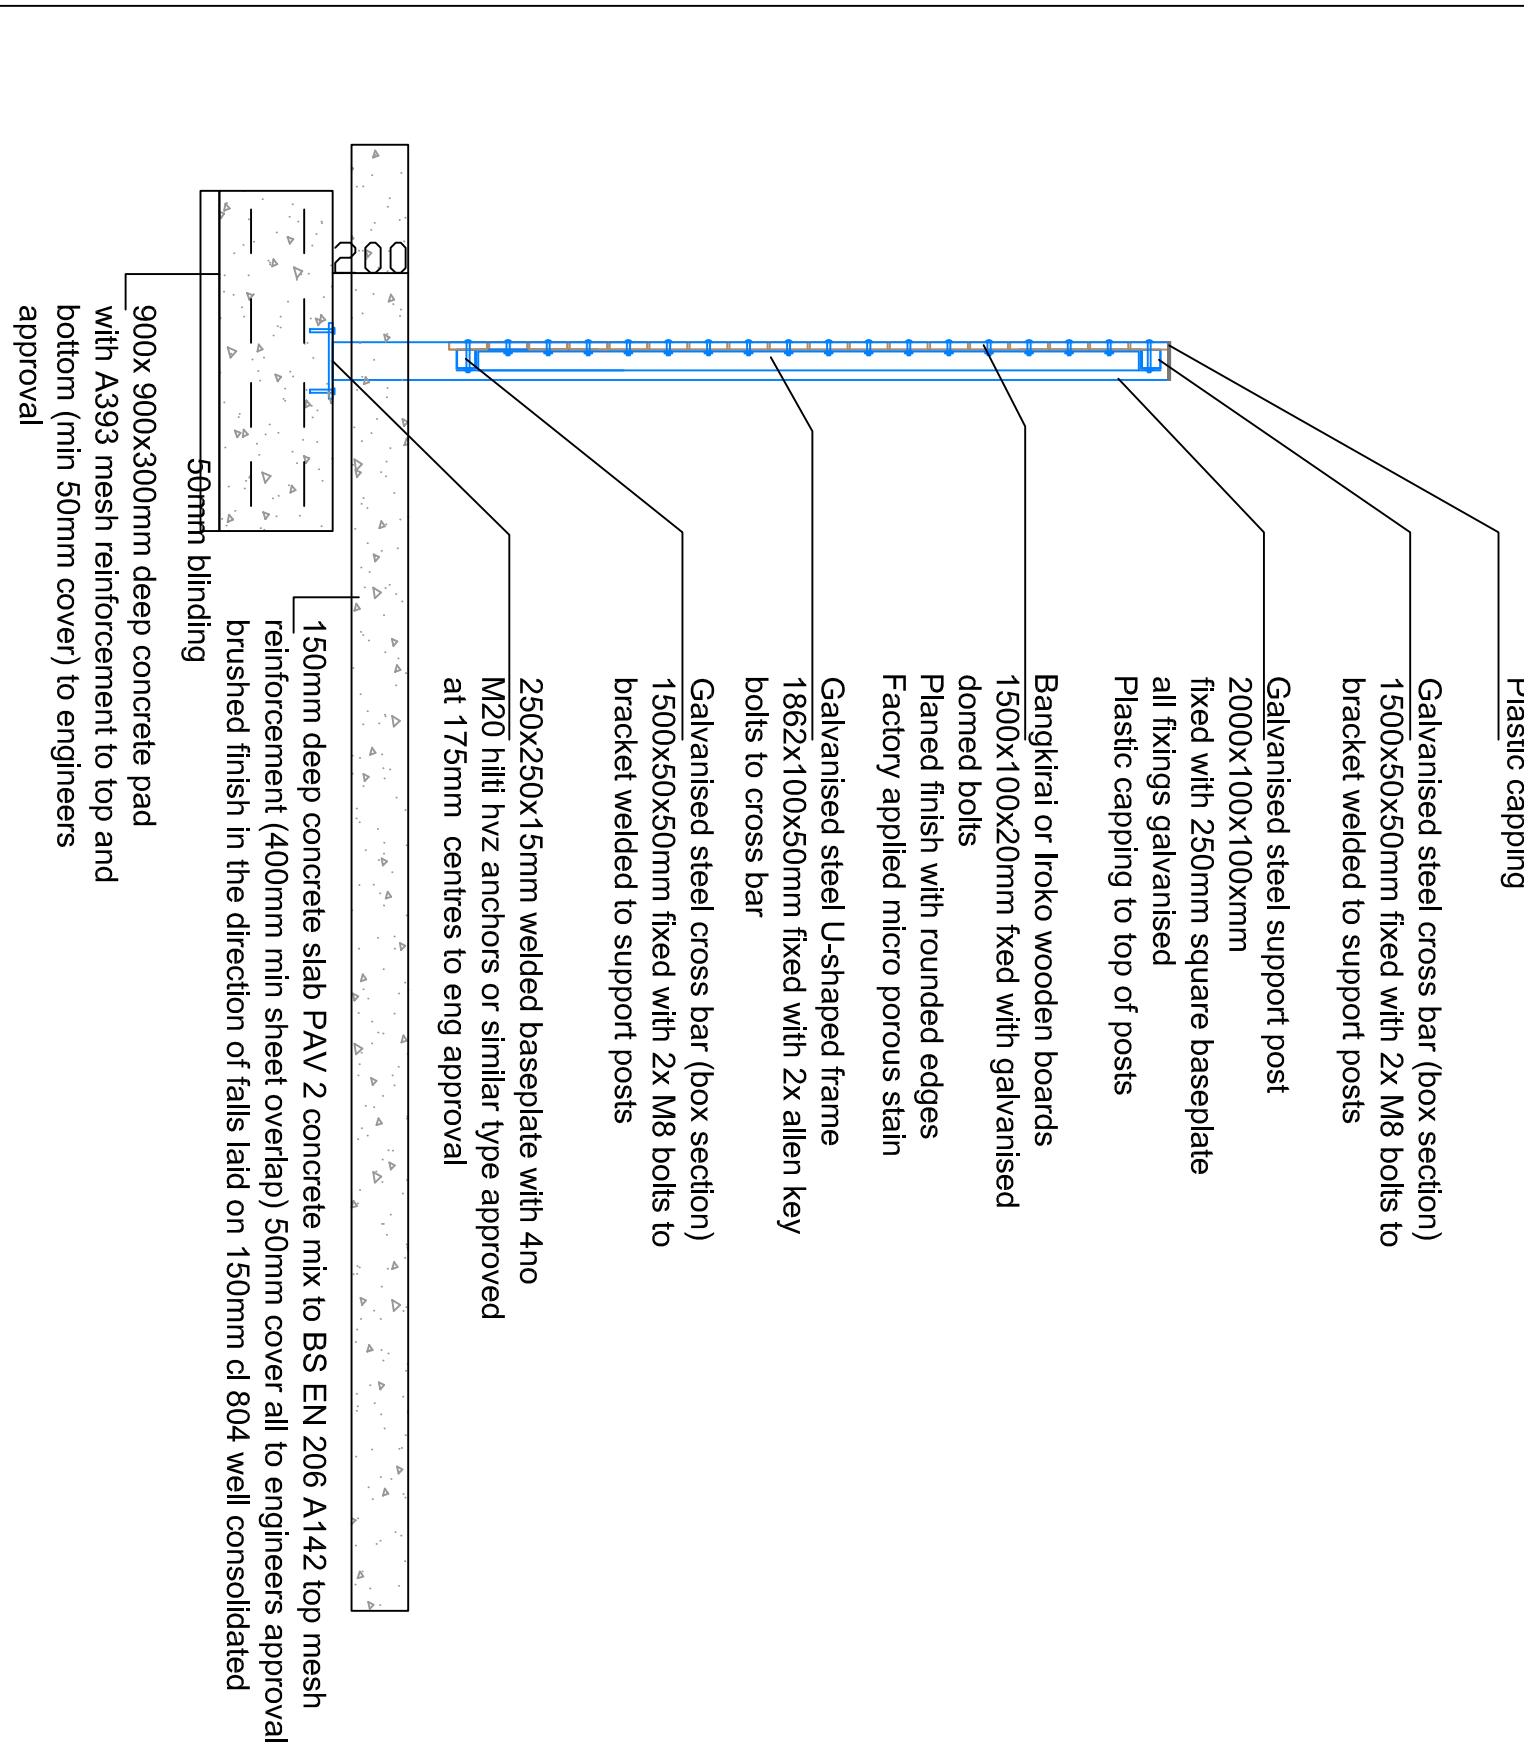

TYPICAL SECTION DETAIL - BIN SHELTER
SCALE 1:20 @A1

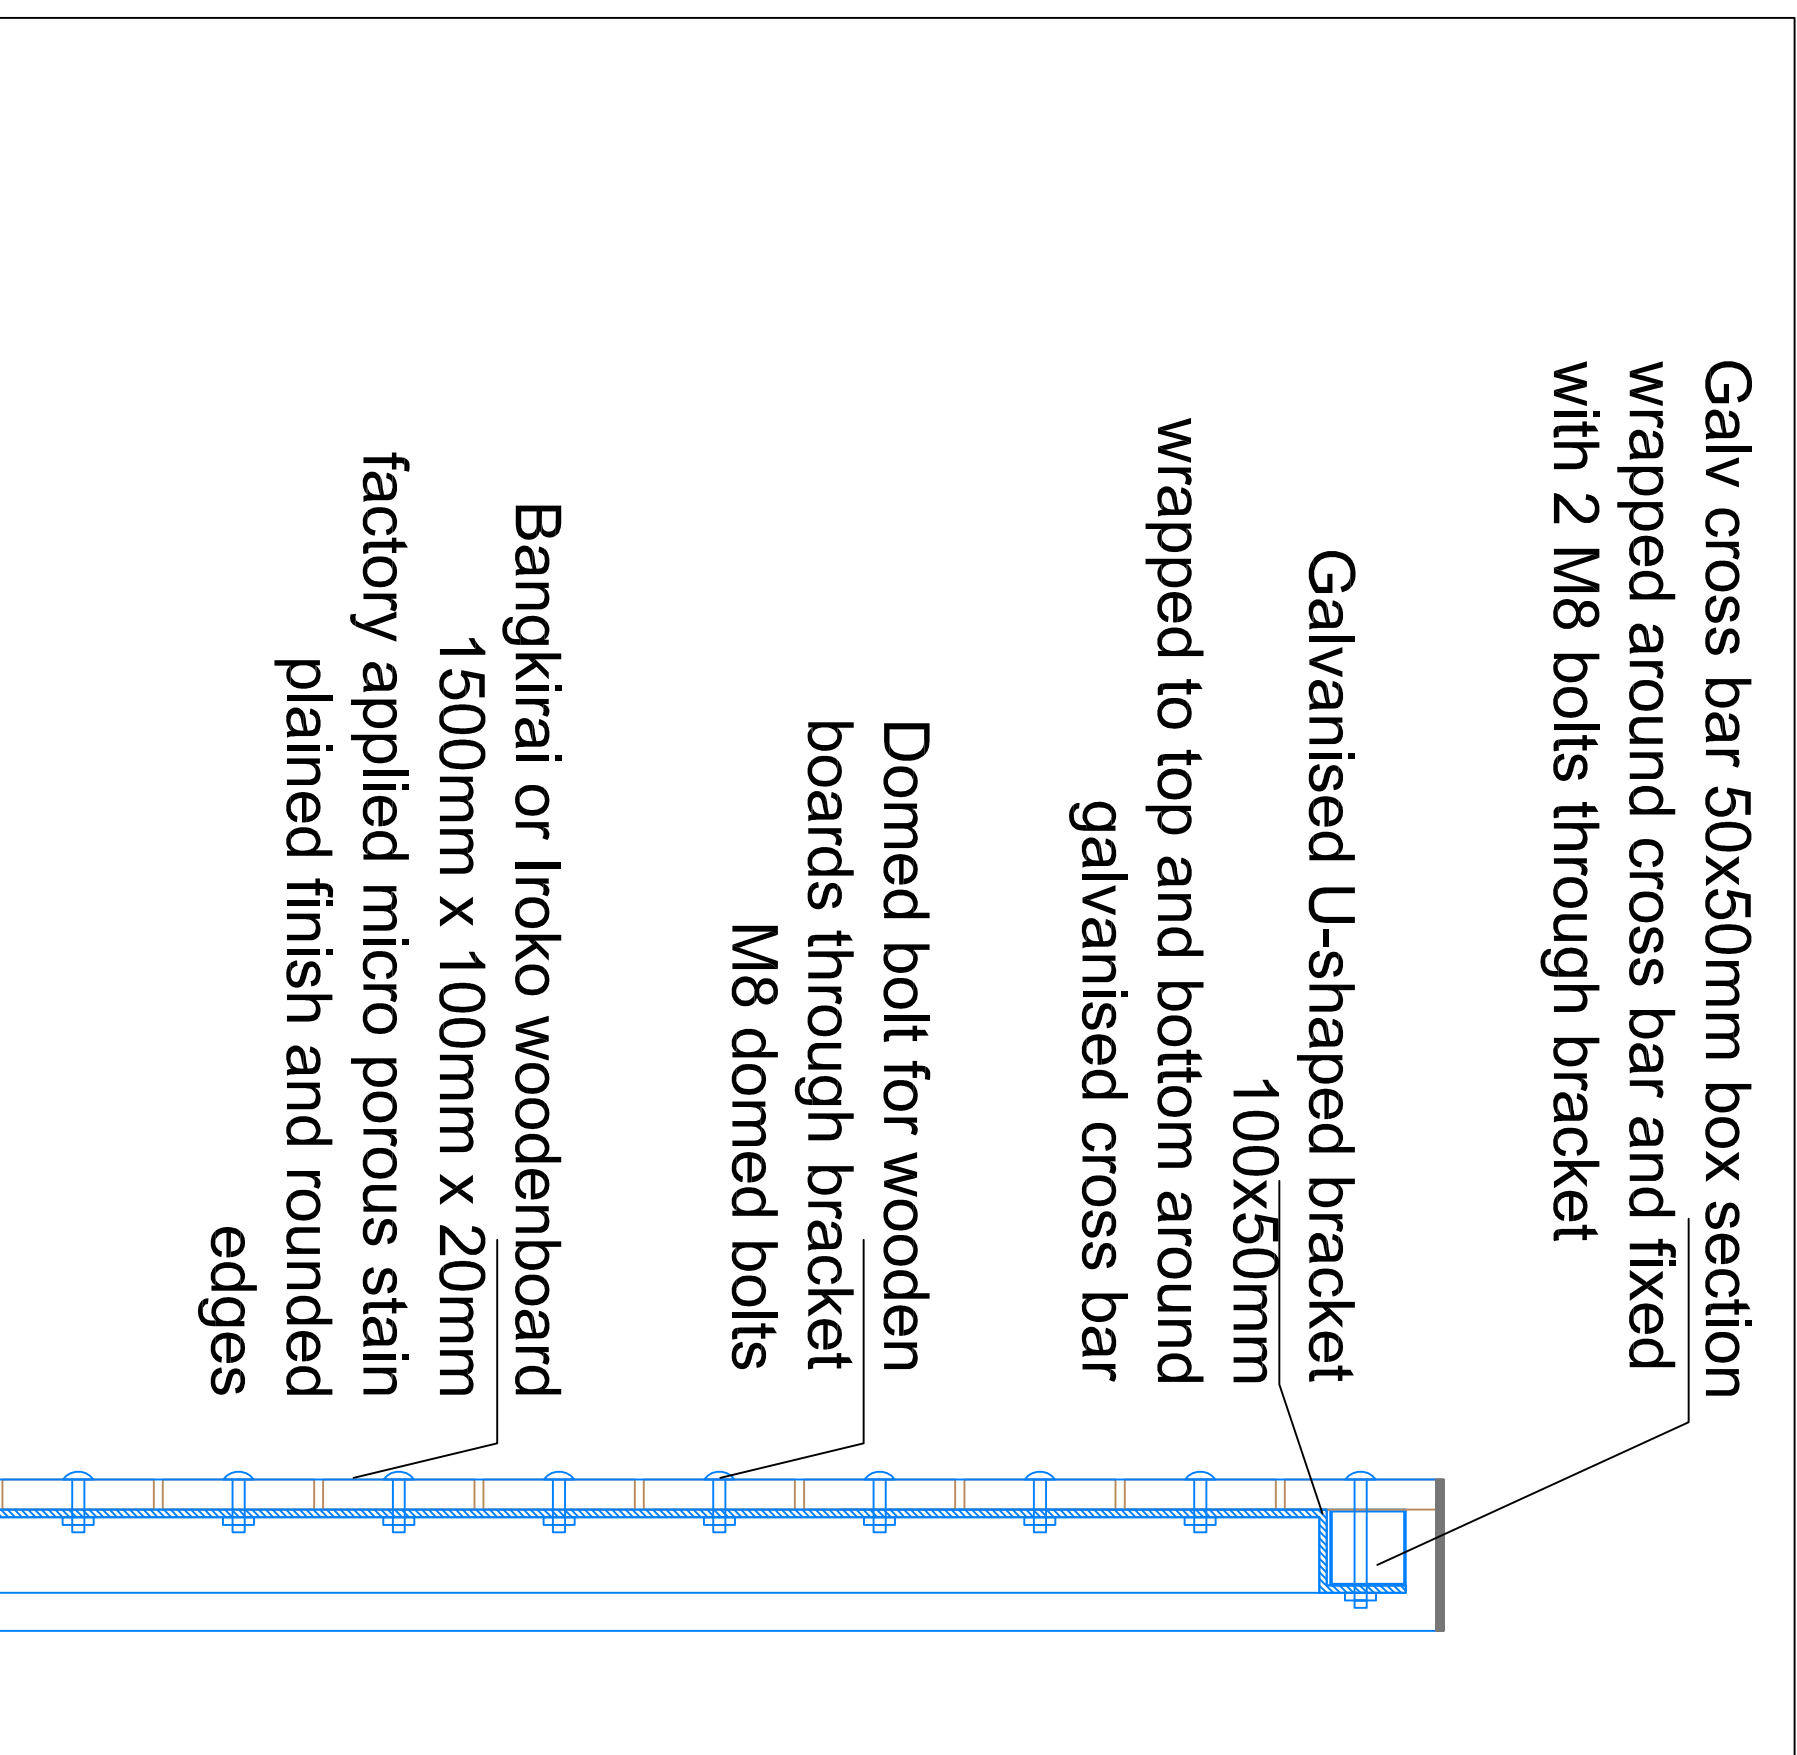

TYPICAL FIXING DETAIL - BIN SHELTER
SCALE 1:5 @A1



NTS @ A1

Unit 5, Woodpark, The Shire, Glenborough, Dunedin 91, Ireland
 t: +353 1 454 5006
 info@mitschellandassociates.net

MITCHELL + ASSOCIATES
 LANDSCAPE ARCHITECTURE URBAN DESIGN

CLIENT UCD	PROJECT UCD STUDENT ACCOMMODATION PHASES 3 TO 6		JOB NO. LUCDD026
	DRAWING BIN STORE TYPICAL DETAIL	DATE SEP 2017	DRAWING NO. 110
	DRAWN BY AMEL HENS	CHECKED AMEL HENS	
STATUS: PLANNING			

NOTES:
 Do Not Scale. Use Figure Dimensions Only.
 Not for Construction Purpose unless Specifically Marked.
 © THIS DRAWING IS COPYRIGHT © MITCHELL + ASSOCIATES