
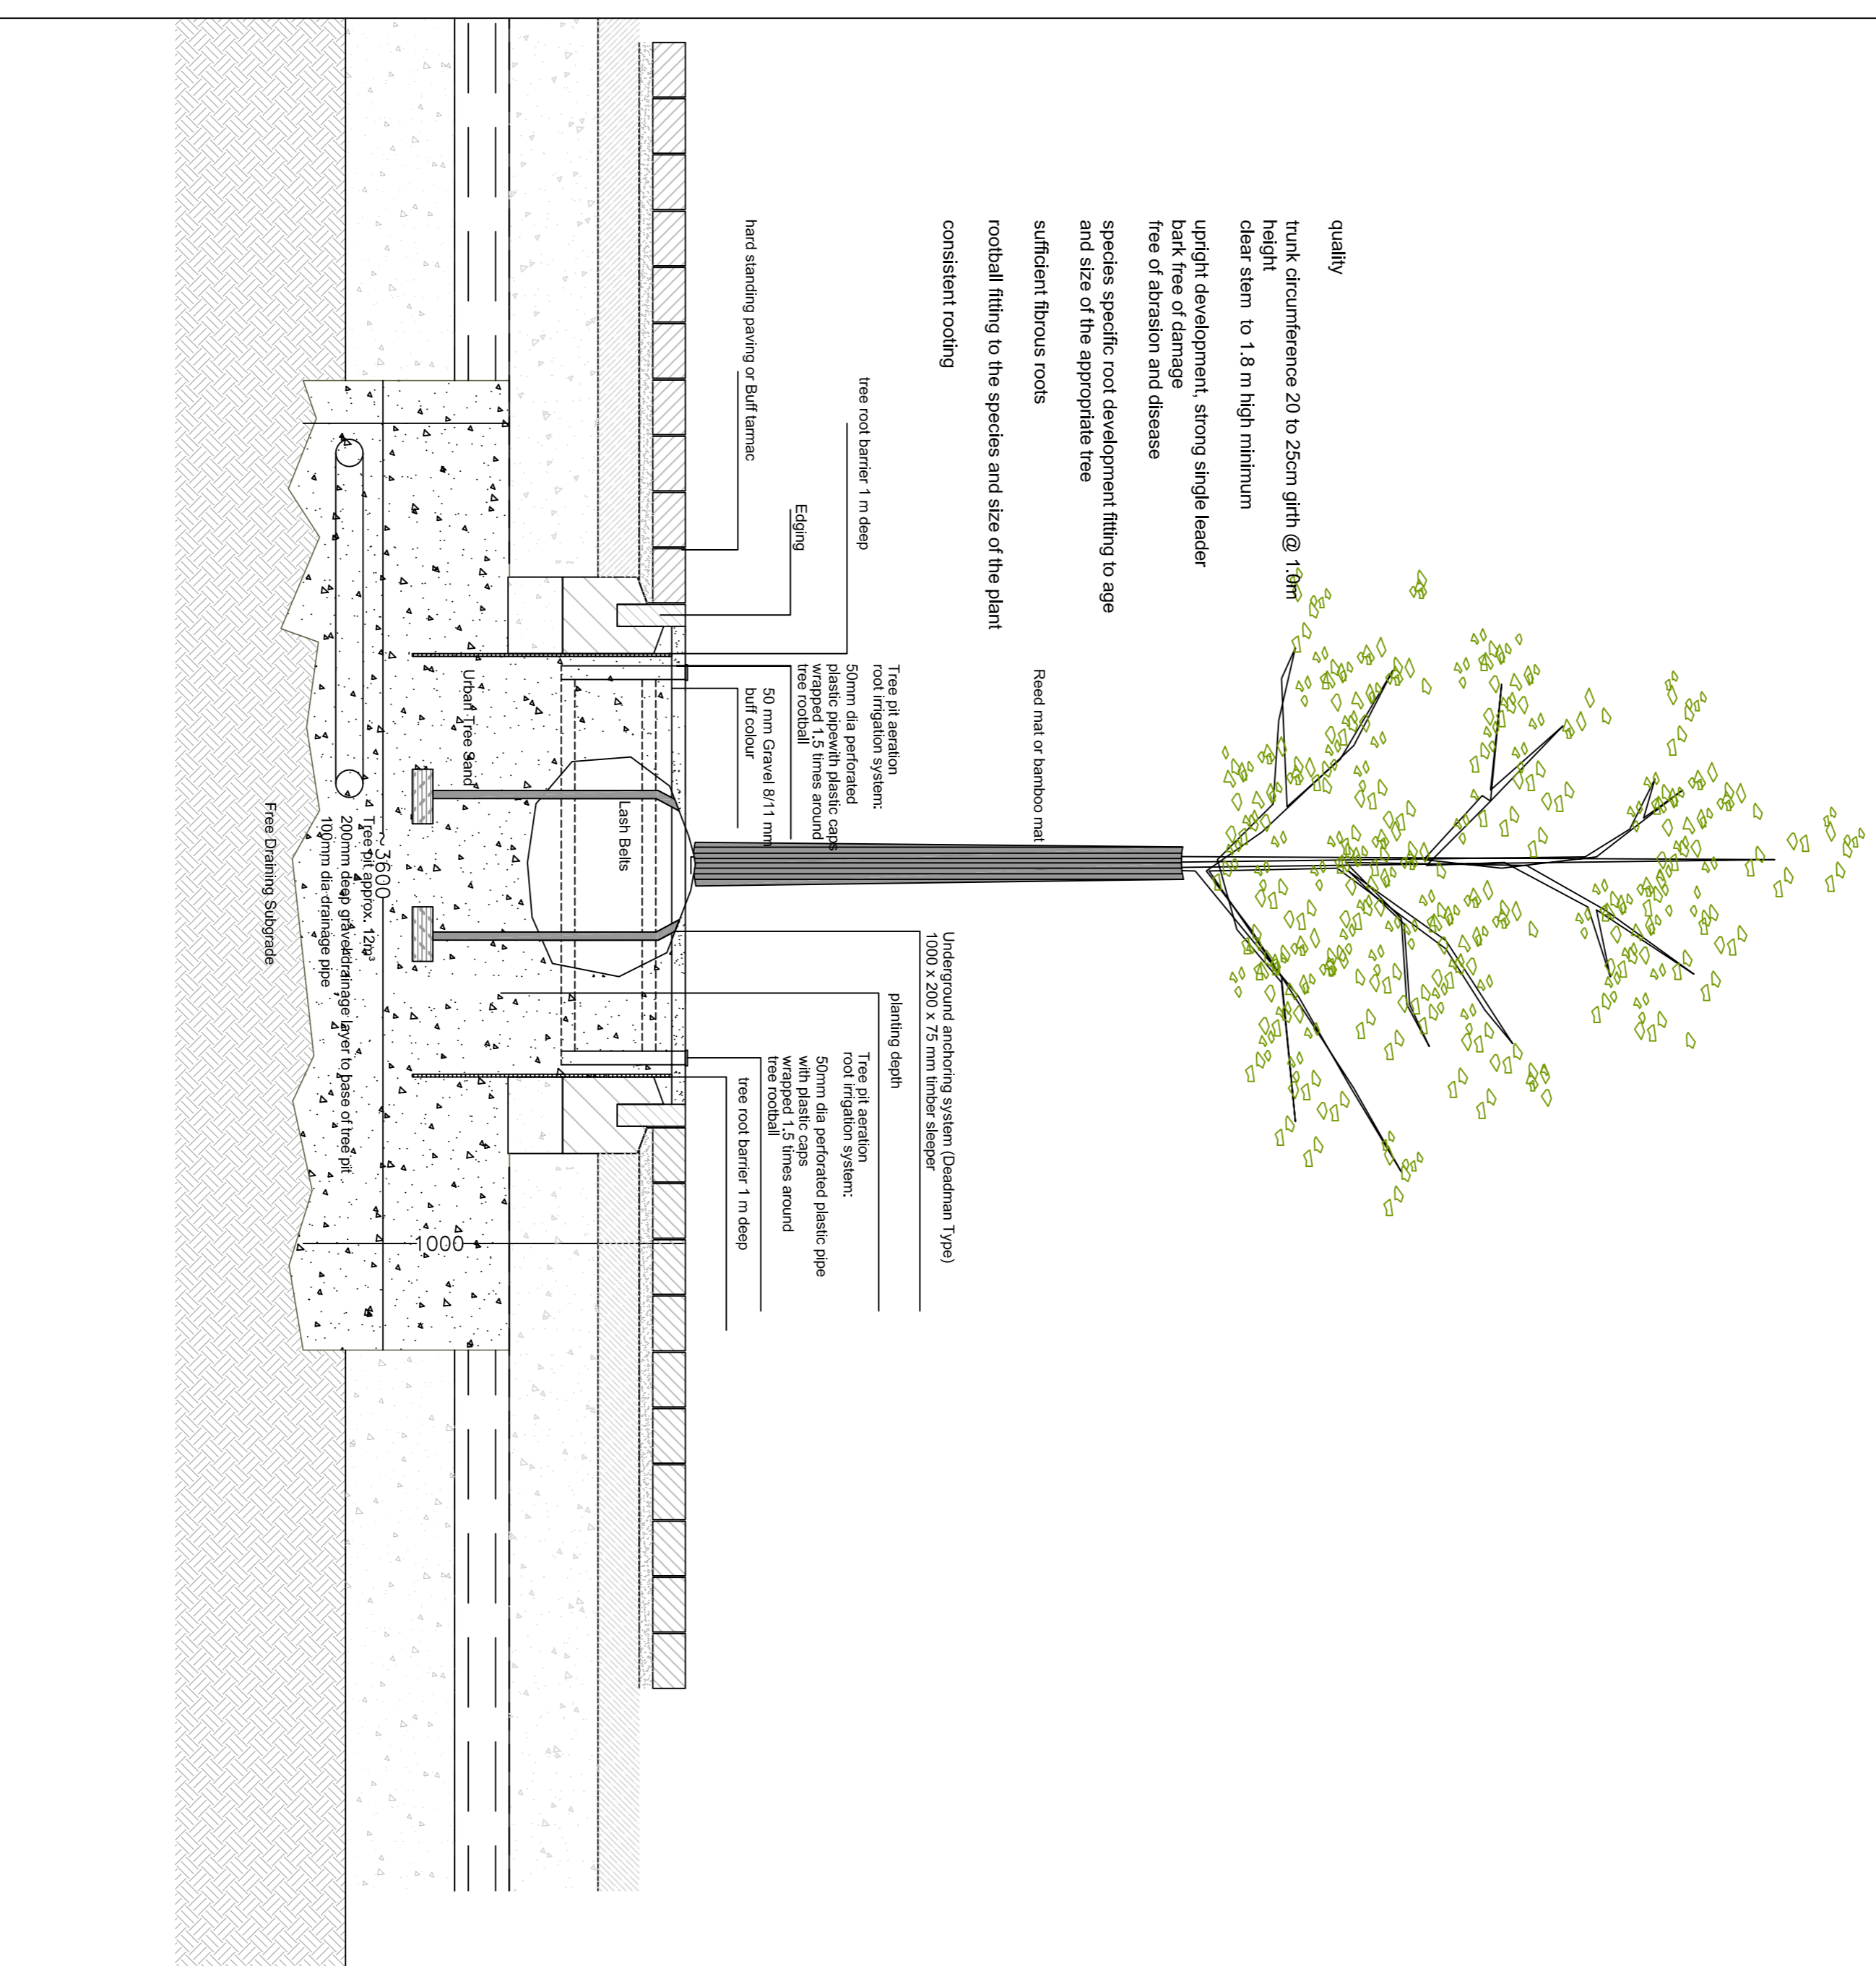




TREE PIT PLAN :  
 AXIS 3600mm AND 1750

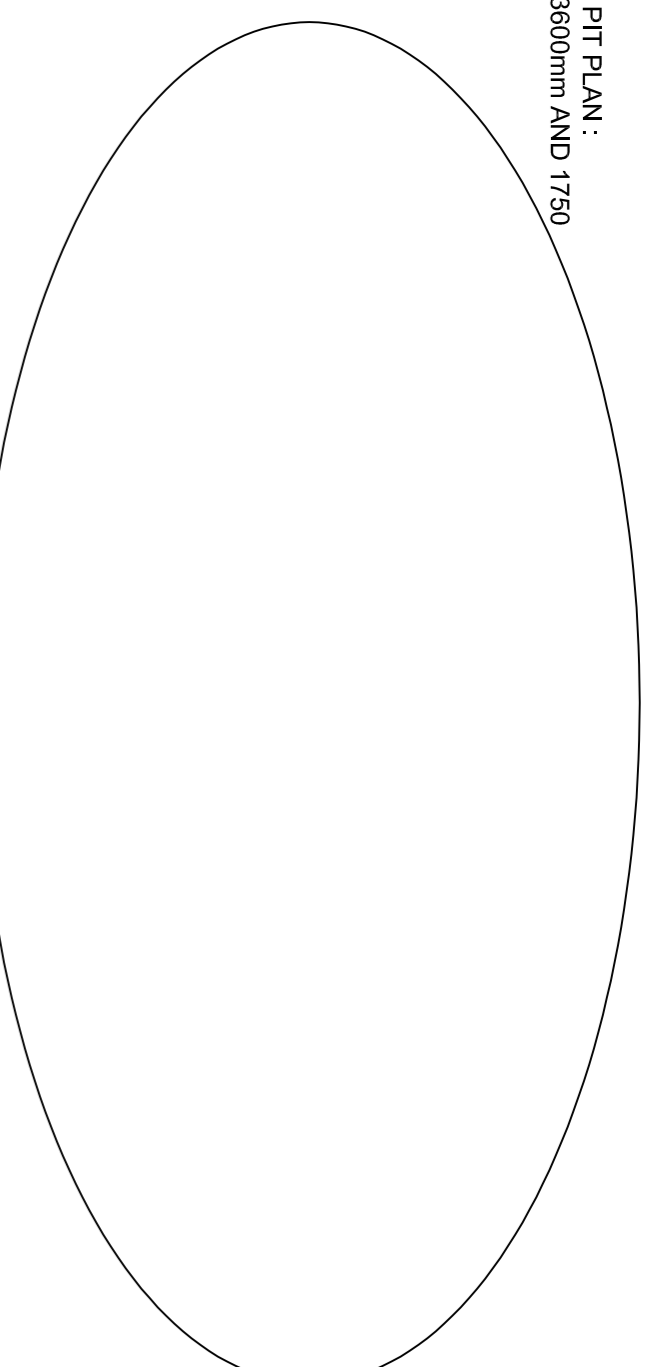

TREE PLANTING DETAIL IN HARD STANDING  
 SCALE 1: 20 @A1

XXX	DATE	NAME	REVISION DESCRIPTION	CHK'D	NOTES:
REV.	DATE	IRAVAN	DESCRIPTION	AH	All dimensions are in millimeters unless otherwise stated and shall be checked and confirmed by the contractor on site. Any discrepancies shall be immediately reported to the landscape architect. VLM to figure dimensions only. 50 mm clear from curbing.

ORNAMENTAL SHRUB PIT PLAN :  
 1000mm RADIUS

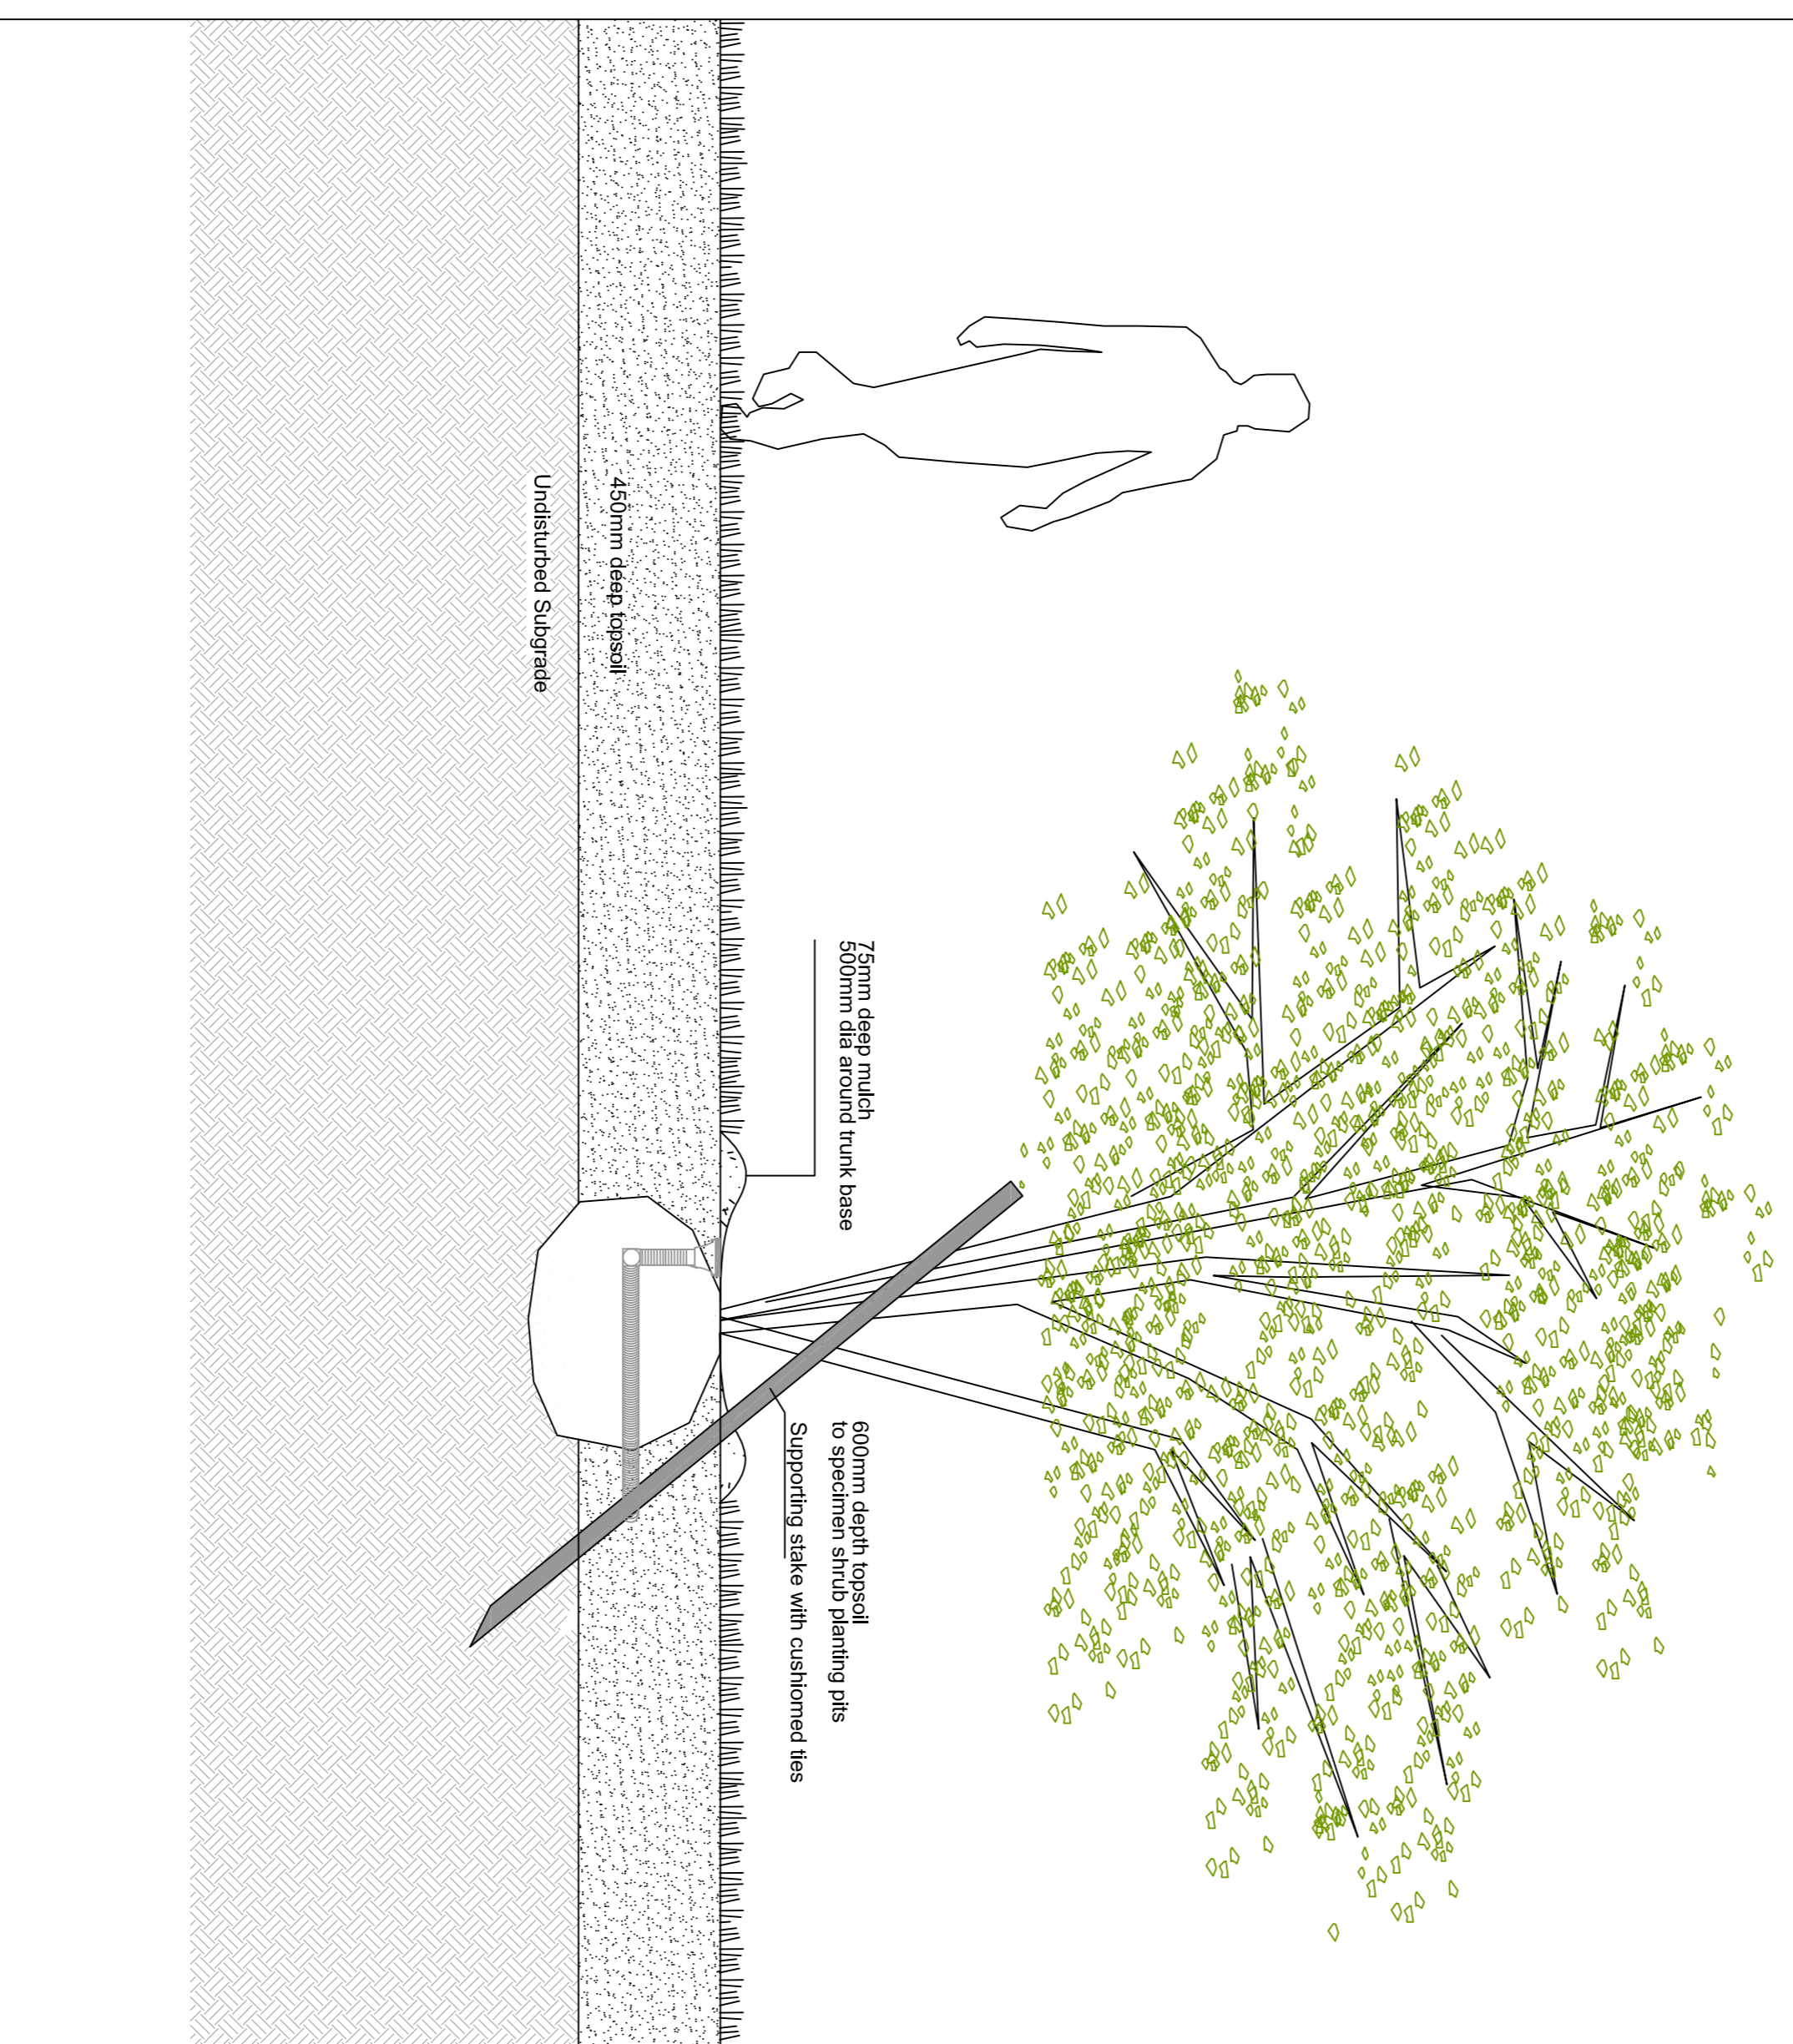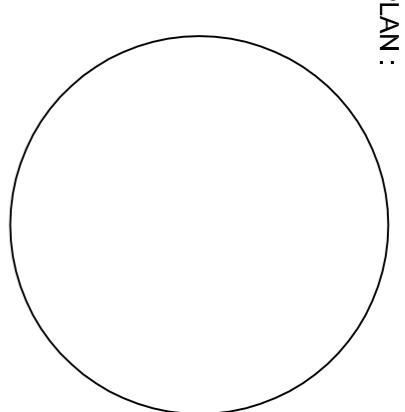

MULTI STEM TREE PLANTING  
 SCALE 1: 20 @A1

**MITCHELL + ASSOCIATES**  
 LANDSCAPE ARCHITECTURE URBAN DESIGN

Unit 5, Woodpark, The Rink, Glenmore, South 8, Berrara  
 Phone: 08 9331 4466  
 Fax: 08 9331 4466  
 Email: info@mitchell-associates.com.au

CLIENT: LCD

PROJECT: LCD STUDENT ACCOMMODATION PHASES 3 TO 6

JOB NO.: LUC0026

DATE: SEP 2017

SCALE: A3 @ A1

DRAWN BY: AXEL HENS

CHECKED: AH

STATUS: PLANNING

REVISION: 00

NORTH

AS@ A1

NOTES:  
 Do Not Scale. Use Figure Dimensions Only.  
 All dimensions are in millimeters unless otherwise stated.  
 This drawing is copyright of MITCHELL + ASSOCIATES