


NOTES

1. THIS DRAWING IS TO BE READ IN CONJUNCTION WITH ALL ENGINEERS & ARCHITECTS DRAWINGS FIGURED DIMENSIONS ONLY (NOT SCALING) TO BE USED. WHERE A CONFLICT OF INFORMATION EXISTS OR IF IN ANY DOUBT - 'ASK'.
2. CONSULTANTS TO BE INFORMED IMMEDIATELY OF ANY DISCREPANCIES BEFORE WORK PROCEEDS.

CIVIL LEGEND

EX. WATERMAIN	---
WATERMAIN	---
SLUICE VALVE	SV
STOP COCK	SC
AIR VALVE	AV
FIRE HYDRANT	H
MAGNETIC FLOW WATER METER	M
IRRIGATION VALVE	IV
TRUST BLOCK	*

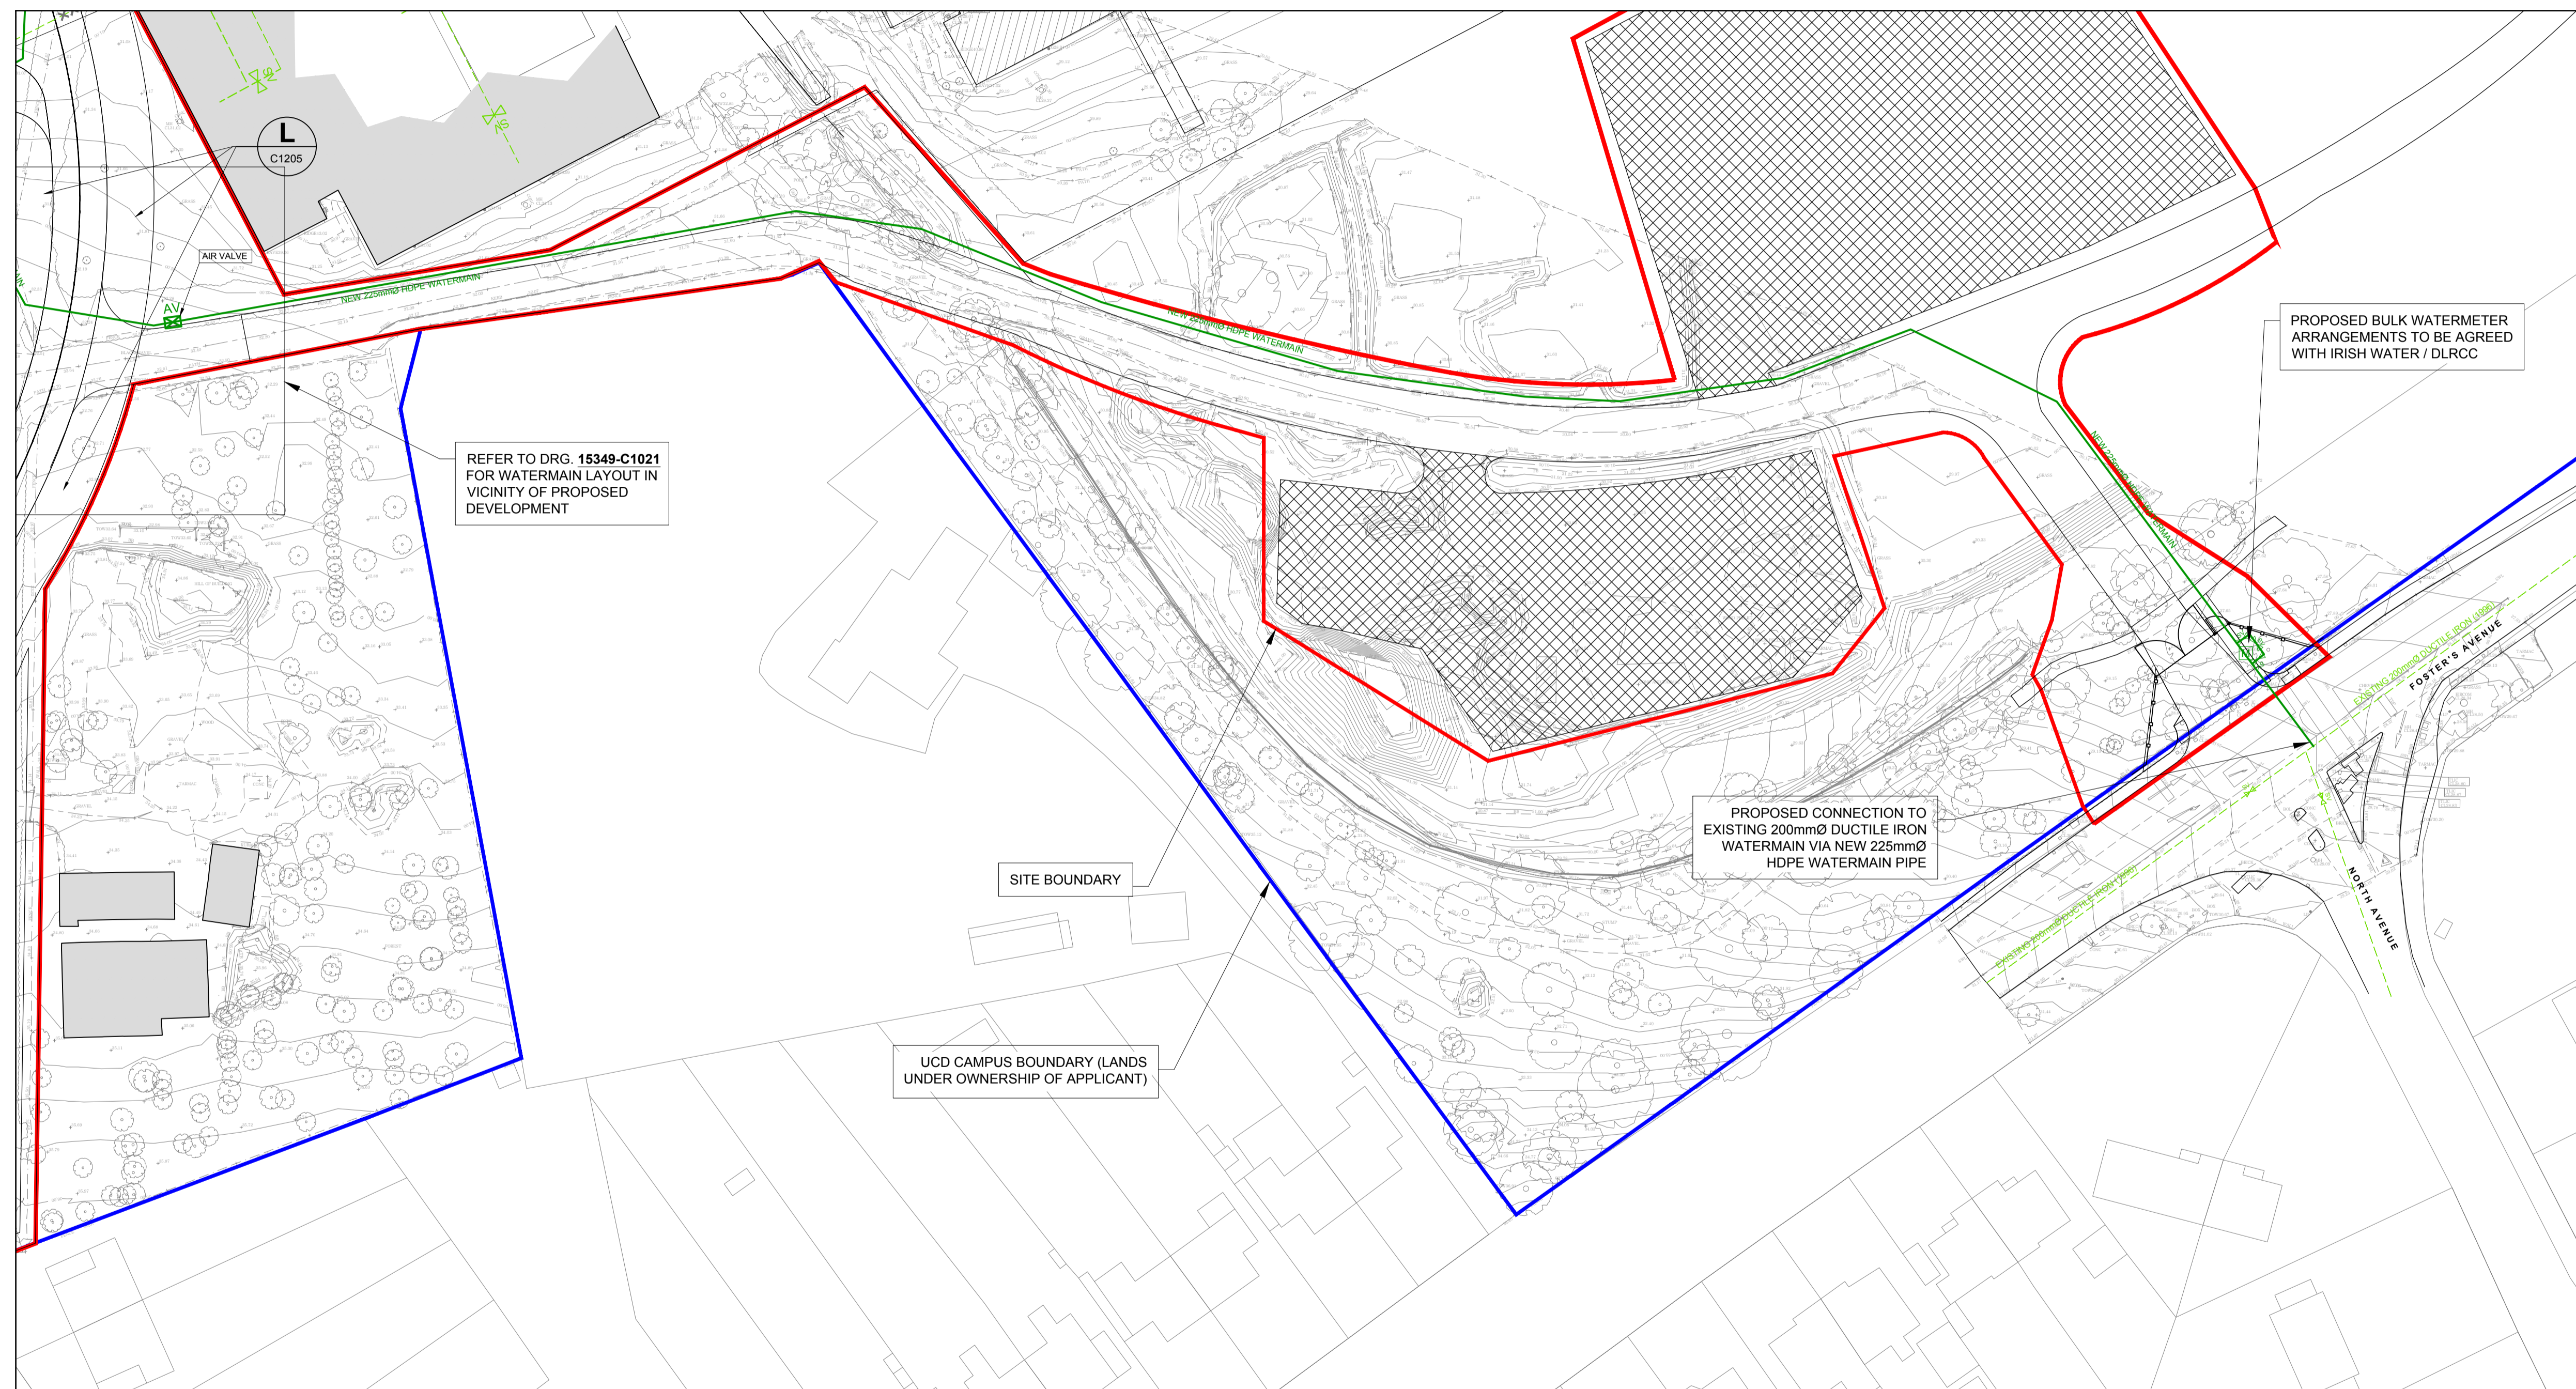

PROPOSED CONNECTION TO EXISTING WATERMAIN

SCALE @ A1: 1:500
SCALE @ A3: 1:1000

PL2	13.09.17	REVISED FOR PLANNING	JM	POD	BM
PL1	30.06.17	ISSUED FOR PLANNING	JM	POD	BM
P2	17.11.16	ISSUED FOR COMMENT	JM	SV	BM
P1	11.10.16	ISSUED FOR COMMENT	JM	SV	BM

ISSUE	DATE	DESCRIPTION	DRN	P.E.	P.D.
<input type="checkbox"/>		PRELIMINARY (P1, P2, P3 etc.)	<input checked="" type="checkbox"/>	<input checked="" type="checkbox"/>	<input checked="" type="checkbox"/>
<input type="checkbox"/>		TENDER (T1, T2, T3 etc.)	<input type="checkbox"/>	<input type="checkbox"/>	<input type="checkbox"/>
<input type="checkbox"/>		PLANNING (PL1, PL2, PL3 etc.)	<input type="checkbox"/>	<input type="checkbox"/>	<input type="checkbox"/>
<input type="checkbox"/>		FOR CONSTRUCTION (0, 1, etc.)	<input type="checkbox"/>	<input type="checkbox"/>	<input type="checkbox"/>

BM Dublin Office: Sandwith House, 52-54 Lower Sandwith Street, Dublin 2, Ireland. Tel: (01) 677 3200 Fax: (01) 677 3164
London Office: 12 Mill Street, London SE1 2AY, United Kingdom Tel: (0044) 084 5413 2722
Consulting Engineers, Civil, Structural, Project Management. E-mail: bmce@bmce.ie Web: www.bmce.ie



CLIENT
UNIVERSITY COLLEGE DUBLIN

PROJECT TITLE
UCD STUDENT RESIDENCES MASTERPLAN

DRAWING TITLE
PROPOSED CONNECTION TO EXISTING WATERMAIN

PROJECT No.	DRAWING No.	ISSUE	STATUS
15349	C1032	PL2	PLANNING